




3 SK\_0851 GRID 8 GLAZING - GROUND FLOOR PLAN

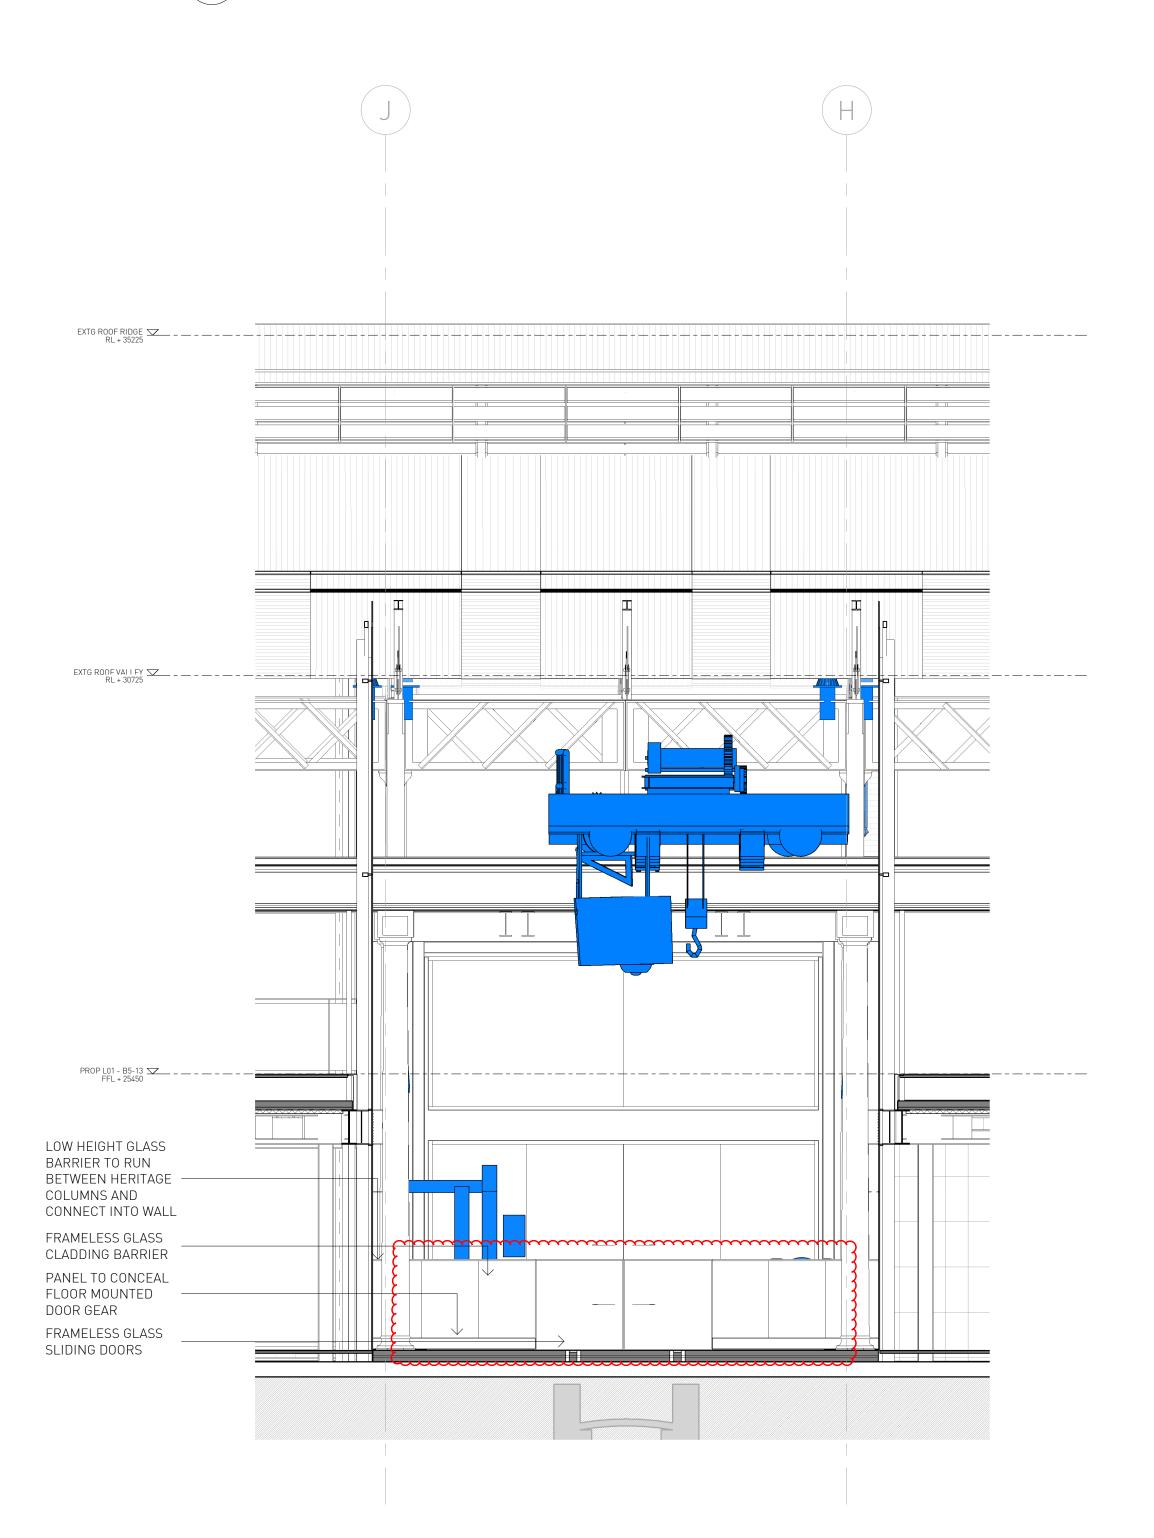

1 SK\_0851 ELEVATION - GRID 8 GLAZING

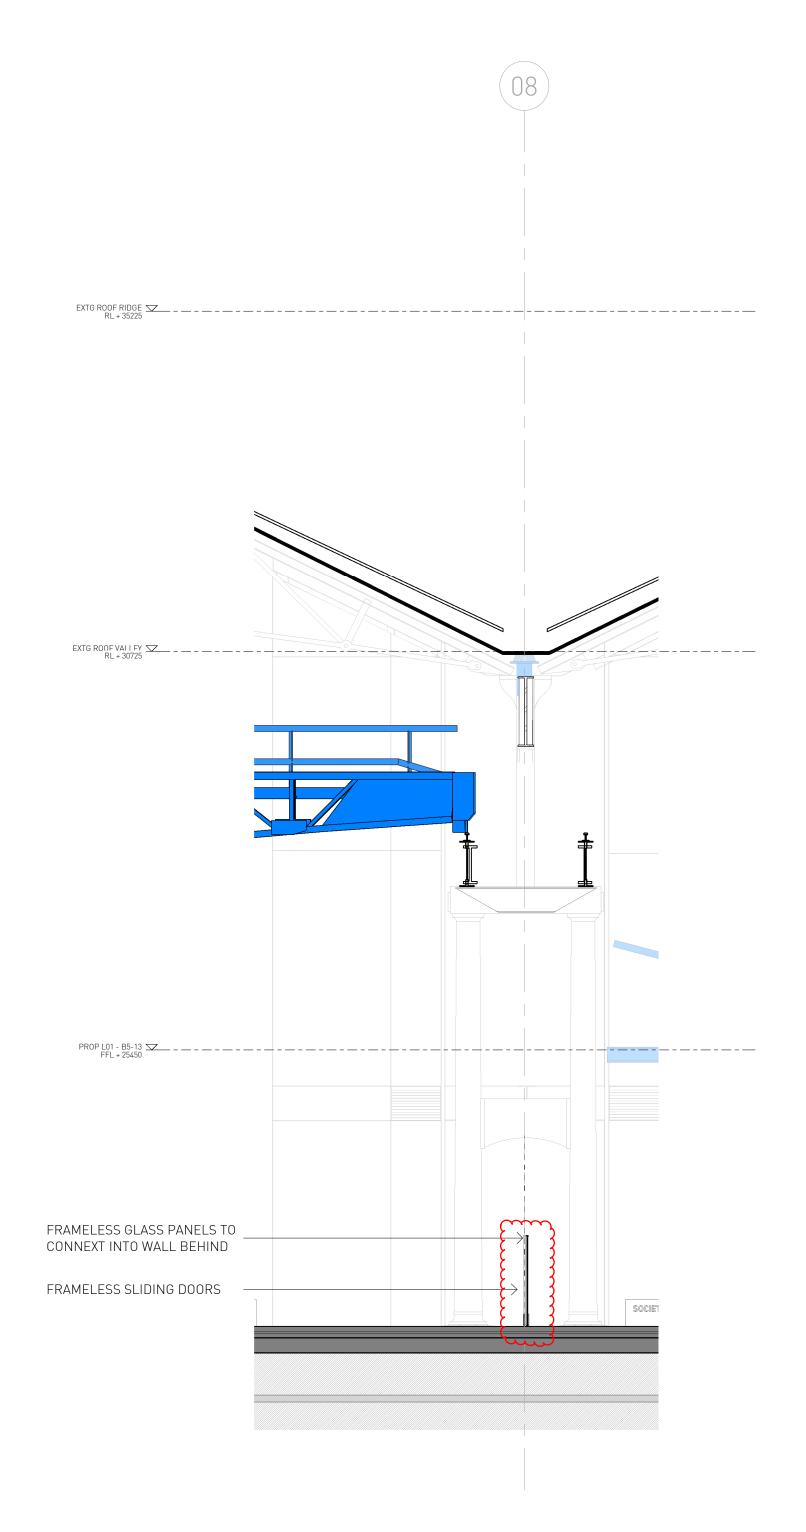

2 SK\_0851 SECTION - GRID 8 GLASS

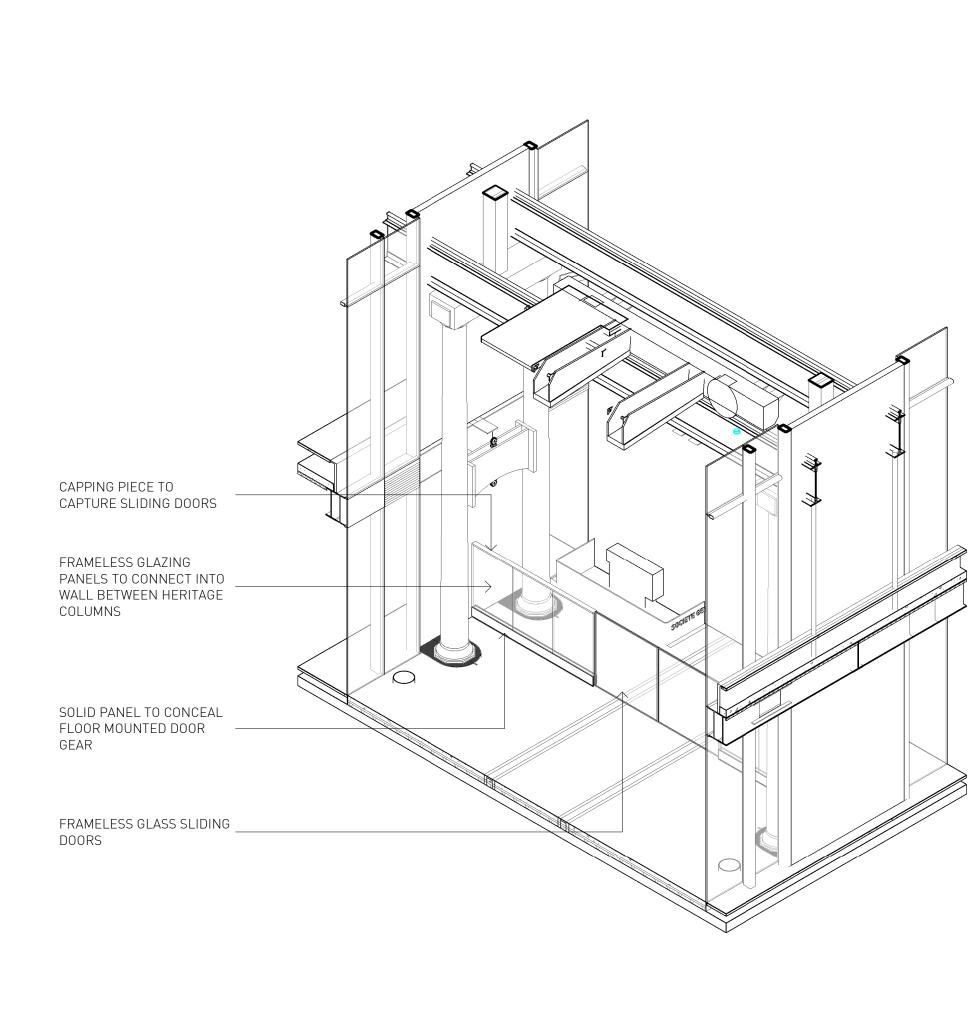

5 SK\_0851 GRID 8 GLAZING - ISO

SISSONS

SISSONS ARCHITECTS Pty Ltd ABN: 31 621 375 129 NOMINATED ARCHITECT: NICK SISSON NSW ARB 7210 Client MIRVAC Project

NOTE: ONLY CLOUDED AREAS APPROVED UNDER MODIFICATION SSD8449 4

Scale 1 : 50 @B1 Project No. LOCOMOTIVE WORKSHOP 16-002

Drawing Title GRID 8 GLAZING STUDY Issue Date 10/17/19 Drawing No. SK\_0851