



1 EXISTING - SOUTH ELEVATION
1 : 400

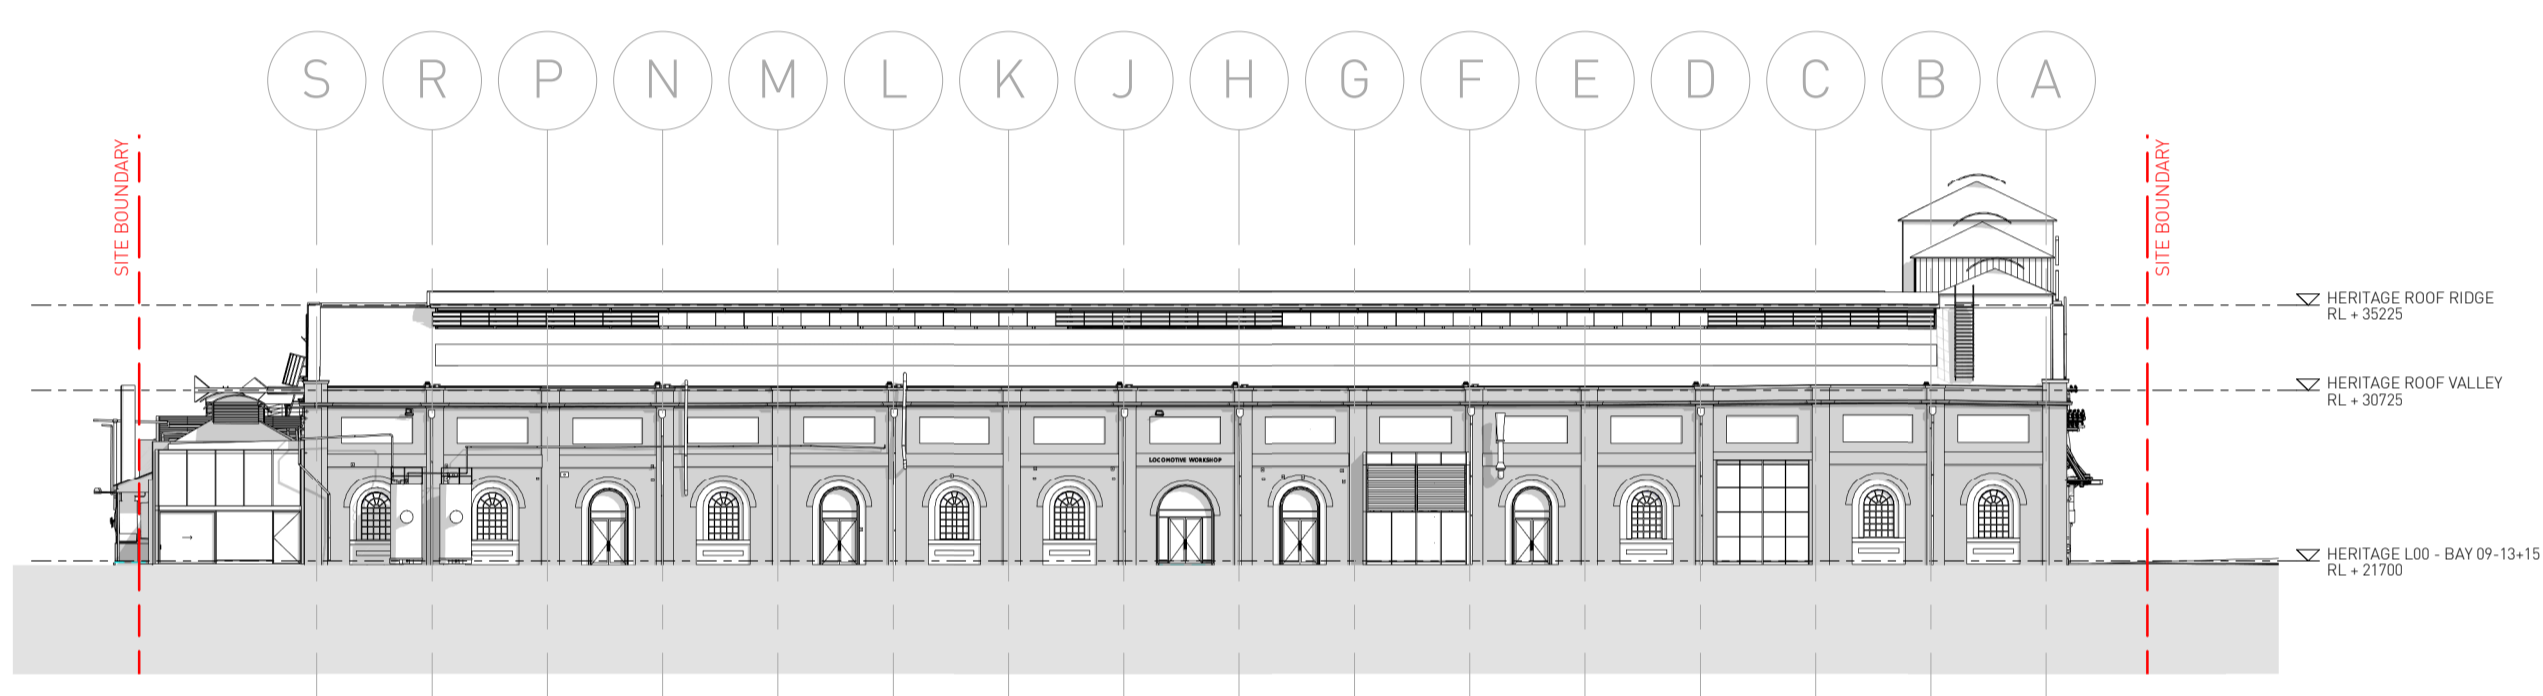

2 EXISTING - EAST ELEVATION
1 : 400

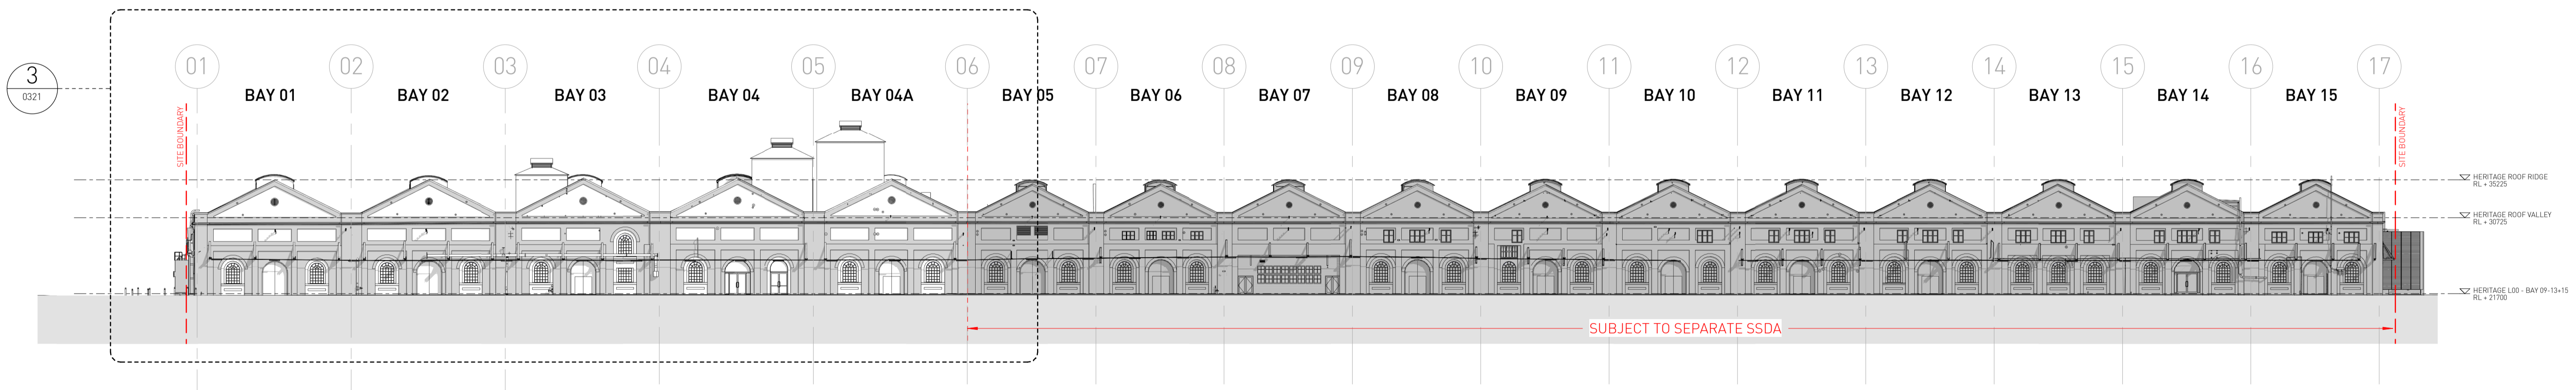

3 EXISTING - NORTH ELEVATION
1 : 400

RTS SUBMISSION

Architect
SISSONS ARCHITECTS
Studio 5, 81 Alexander St, Crows Nest, NSW 2065
Tel. 02 9460 8002

Client
MIRVAC

Project
LOCOMOTIVE WORKSHOP
2 Locomotive St, Eveleigh NSW 2015

Drawing Title
EXISTING ELEVATIONS

Scale
1 : 400 @A1
[Half Scale @ A3]

Rev Date
15/05/18

North

Project No. 16-002	Drawing No. SA-AR-DWG-BB-B4-0320	Rev K
-----------------------	-------------------------------------	----------