
0mm E	100mm	200mm		300mm
00 				
00				
		•	62.090 C_Level 16	
		▼	59.550 C_Level 15	
 E				
200mm			56.290 C_Level 14	
		▼	52.400 C_Level 13	
			49.300 C Level 12	
ш 00 8		▼	46.200 C_Level 11	
		▼	42.700 C_Level 10	
		▼	39.600 C_Level 09	
400mm		▼	36.500 C_Level 08	
		▼	33.400 C_Level 07	
		▼	30.300 C_Level 06	
		▼	27.200 C_Level 05	
20 Om				
		▼	24.100 C_Level 04	
		▼	21.000 C_Level 03	
		▼	17.500 C_Level 02	
		▼	14.100 C_Ground Level	
			10.450 C_Level B1 (old) 10.030 C_Level B1	
		₹ .:	7.500 _C_Level B2 (old) 7.280 _C_Level B2	

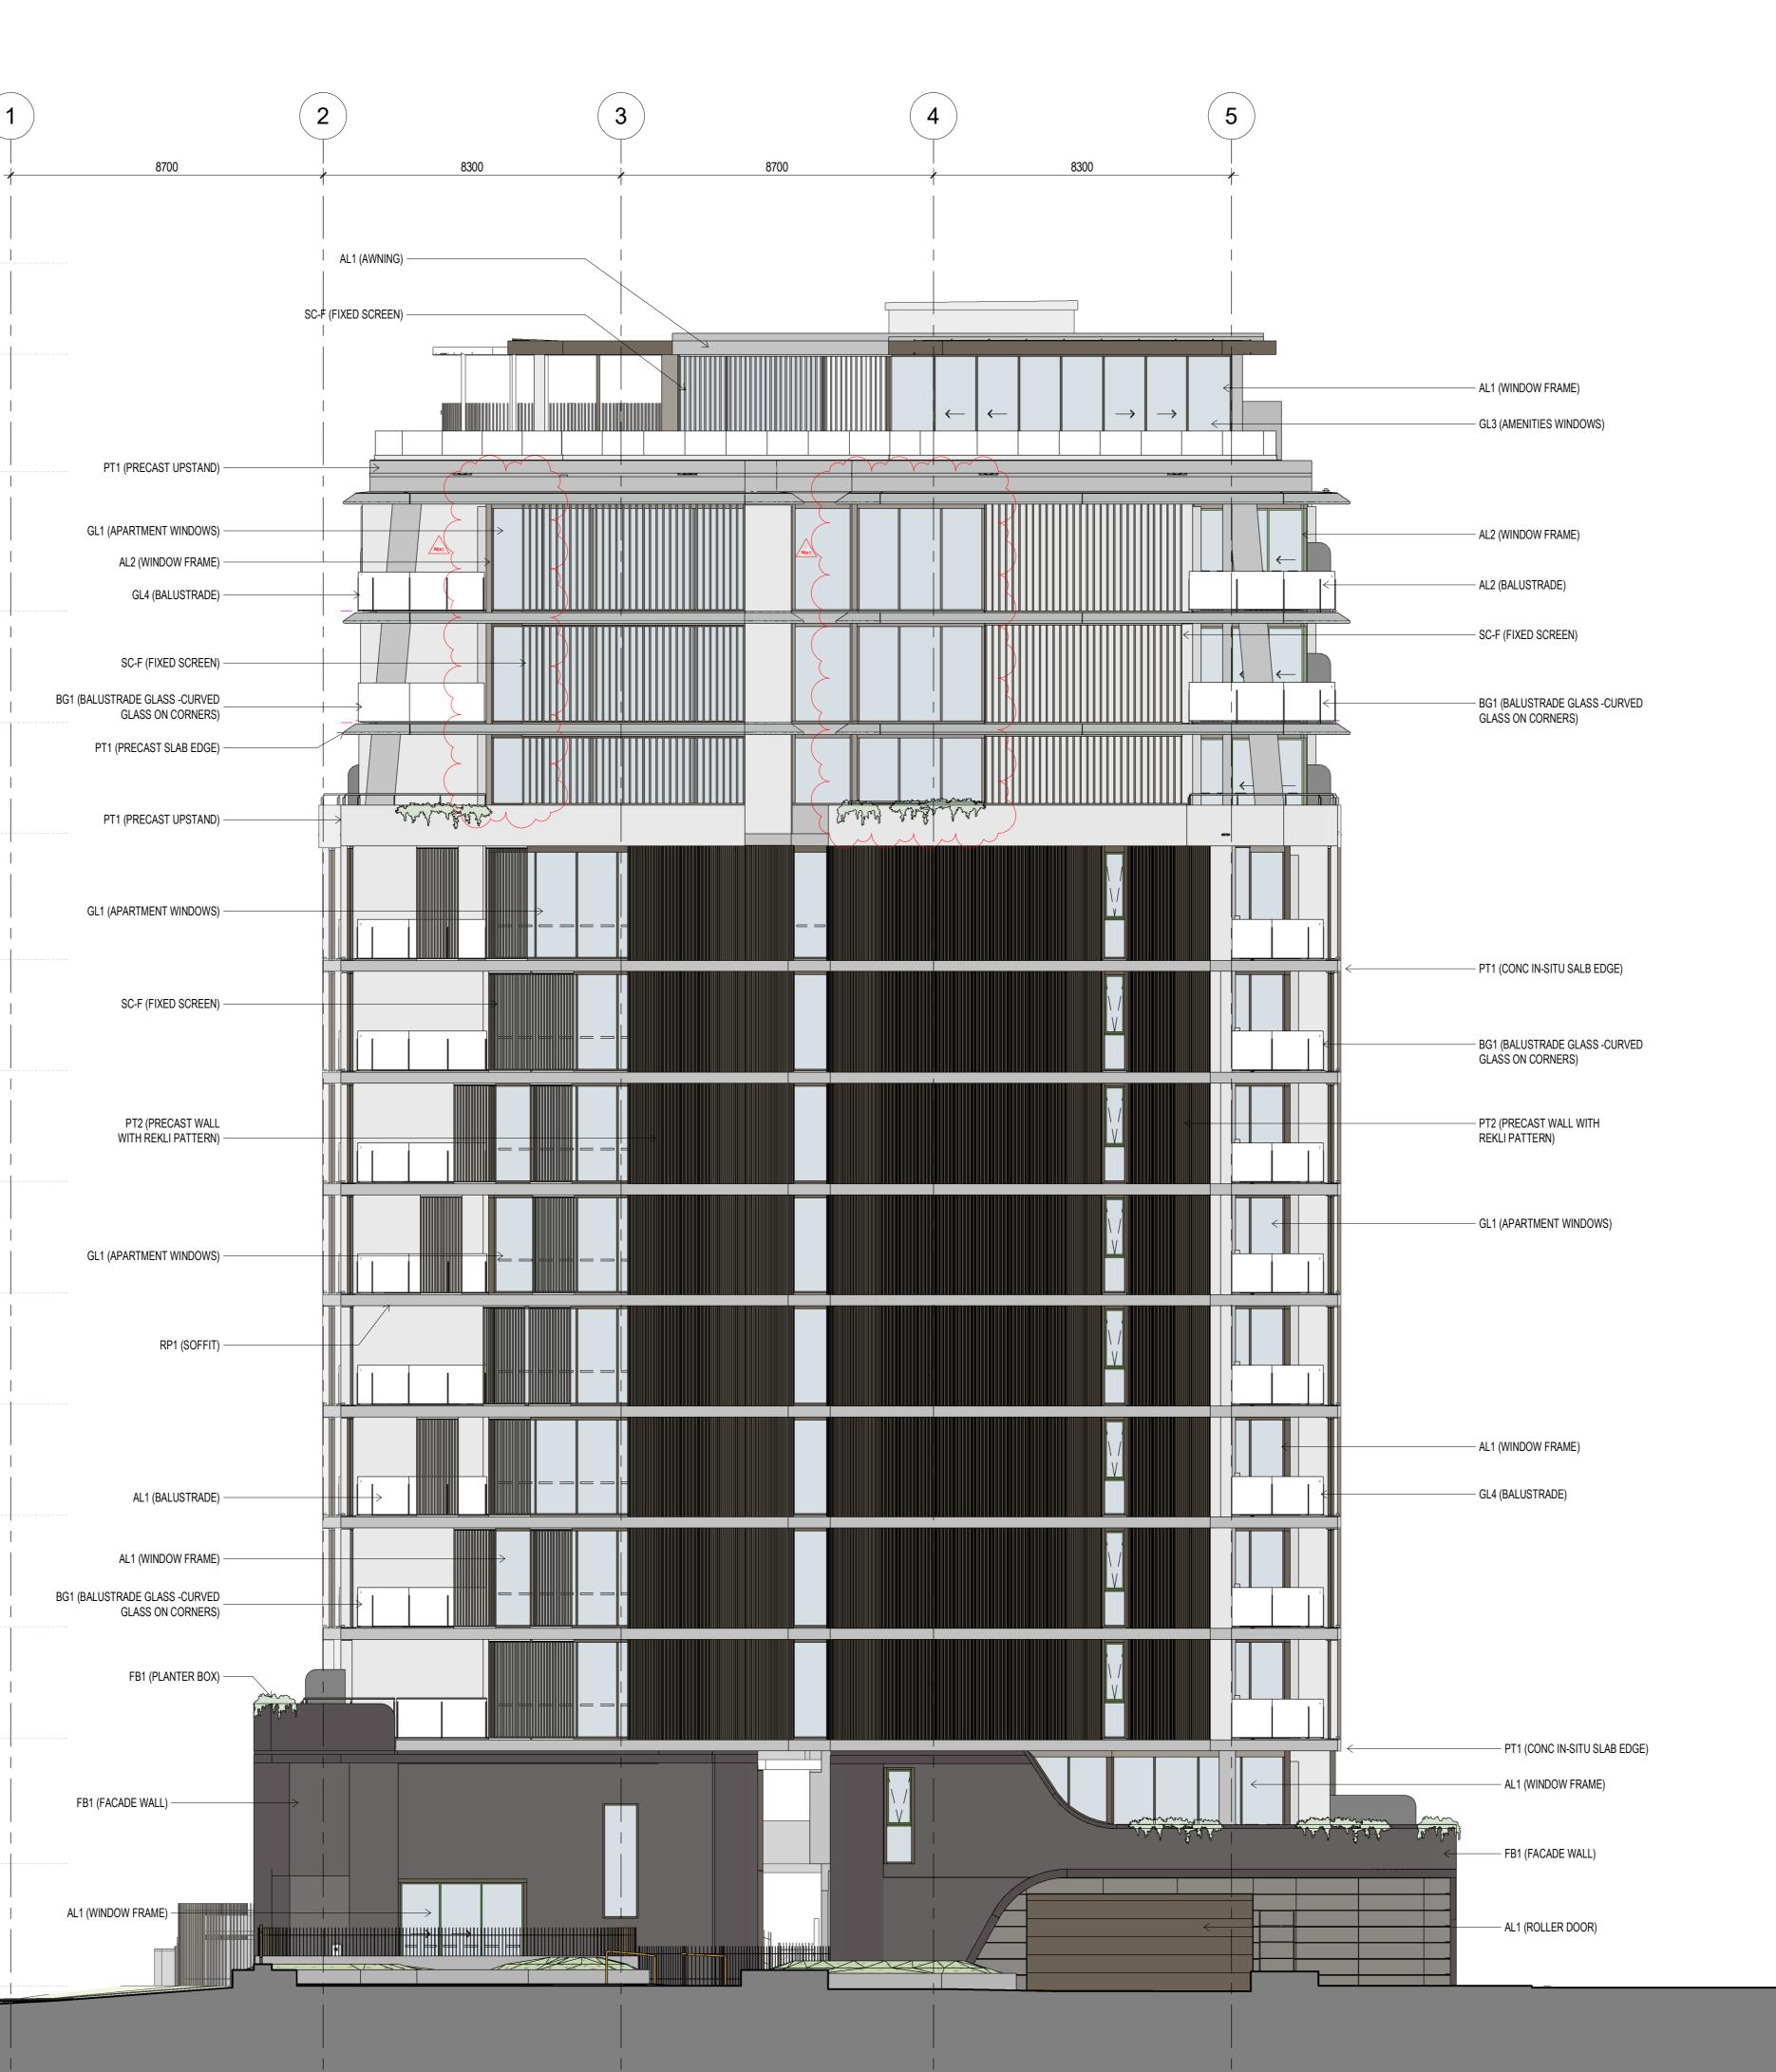

400mm

500mm



PRELIMINARY NOT FOR CONSTRUCTION

job no: 1.300 drawing no: A-2C-1052 scale @ A0: 1 : 100 rev: 🛛 🛛 date: 04/16/15 Copyright of the design and other information shown here is owned by Mirvac Design pty. Itd. Reproduction or use of the design by any party for any purpose is expressly forbidden without the written permission of Mirvac Design pty. Itd.

PRELIMINARY DRAWING THIS DRAWING IS WORK IN PROGRESS, NOT COORDINATED WITH ALL TRADES AND SUBJECT TO FURTHER REFINEMENT. THE INFORMATION PROVIDED MAY BE INCOMPLETE FOR FULL COSTING AND TENDERING PURPOSES

 18/10/2022
 N
 ISSUED FOR INFORMATION

 15/08/2022
 M
 ISSUED FOR INFORMATION

 10/06/2022
 L
 ISSUED FOR INFORMATION

 03/06/2022
 K
 ISSUED FOR INFORMATION

 date
 rev
 ame

 * For previous versions refer to Document Control history
amendment
 MIRVAC Sydney NSW 2000 tel. 02 9080 8000
 Clevel 28
 200 George Street Sydney NSW 2000 tel. 02 9080 8000
 clevel Clevel Sydney NSW 2000 tel. 02 9080 8000
 clevel Clevel Sydney NSW 2000 tel. 02 9080 8000

 architecture urban design graphic design Mirvace Design Nominated / Responsible Architects
 Mirvace Design Pty. Ltd. ABN 78 003 359 153 B R I S B A N RACE NG CLEVEN Diana Sarcasmo Anita Verma Michael Wiener David Hirst Paromvong Sinbandhit Andrew La https://www.mirvacdesign.com/nominated-architects
Project: BRISBANE RACING CLUB -

STAGE 2 - TOWER C 250 Lancaster Road, Ascot QLD (Lot 806 on SP283550)

TOWER C - WEST ELEVATION

title:

CHANGES IN REVISION N: (a) Screen amended.