
_____L19 SRL 62.300 _____

South Elevation - L20-Roof

1:50

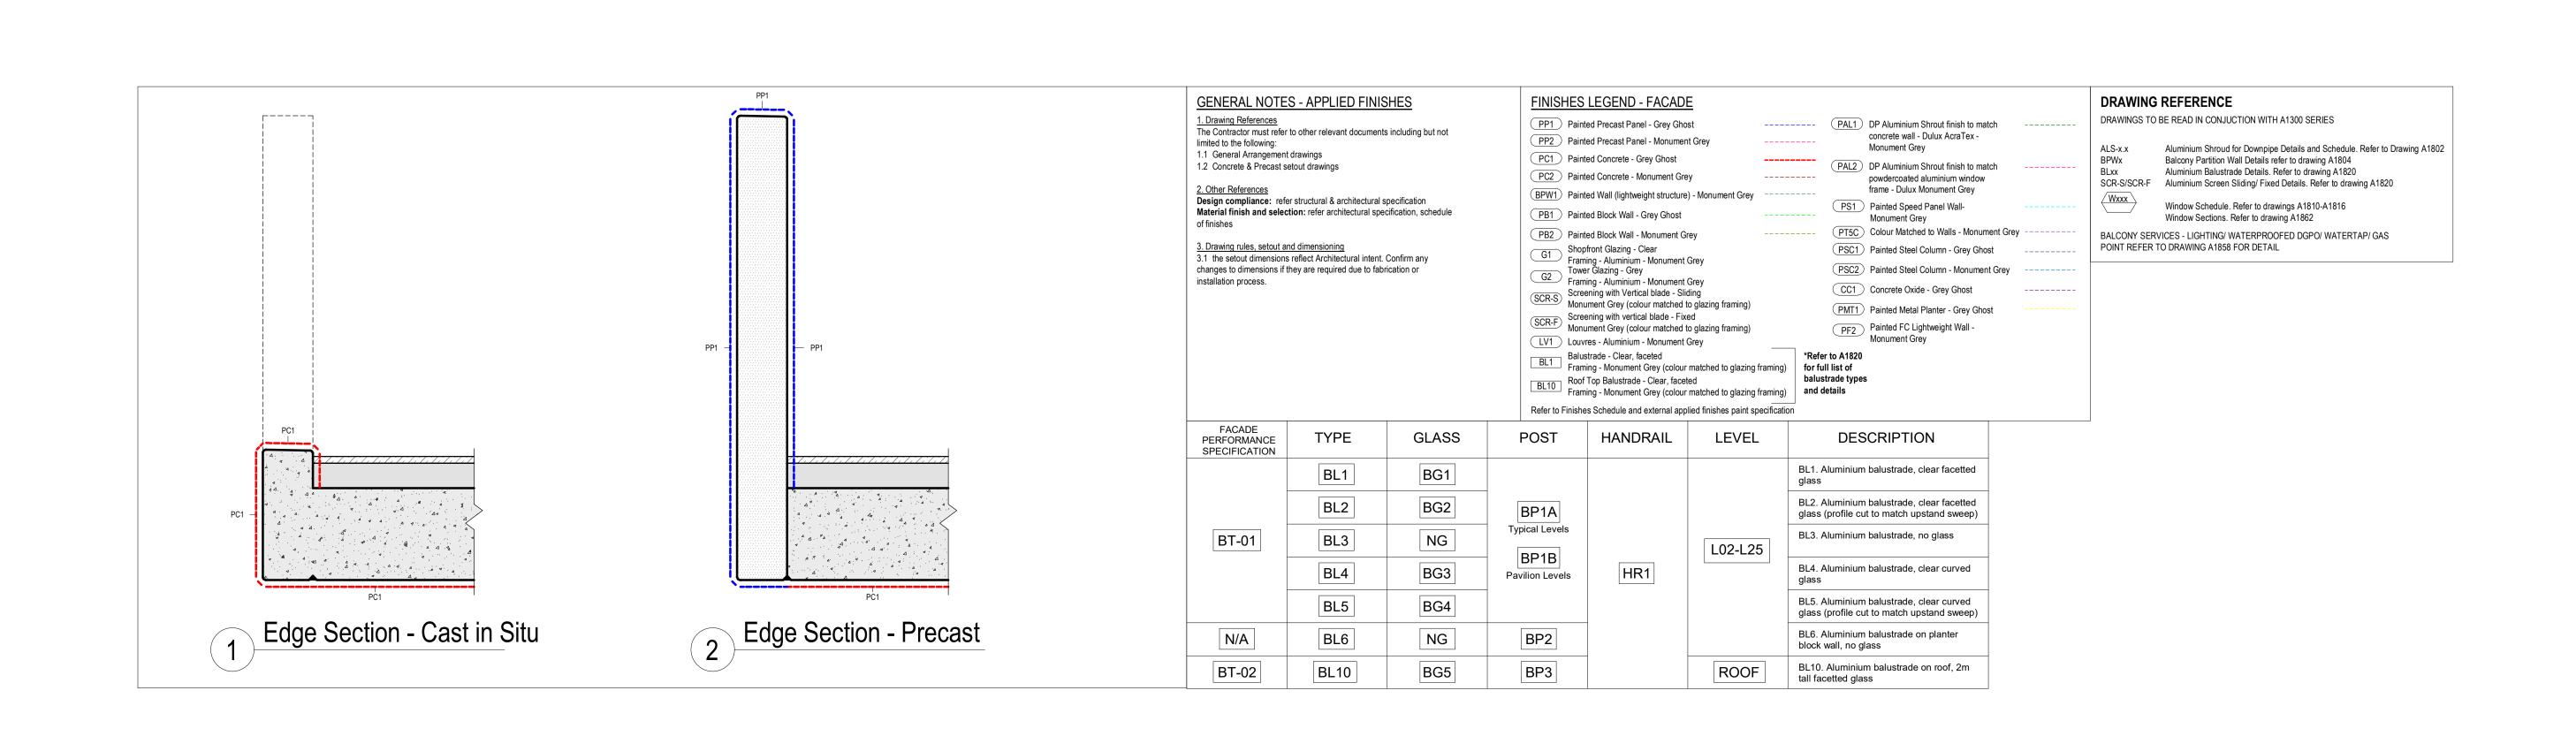

Quay 57 Skyring Terrace, Newstead Facade Elevations
West & South - L20-Roof

date: 21.04.2022 scale @ 4A0: As indicated scale @ A0: 1:100 rev:

job no: 4.803.1

drawing no: A1868