

KEY PLAN

GENERAL NOTES - APPLIED FINISHES

1. DRAWING REFERENCES
THE CONTRACTOR MUST REFER TO OTHER RELEVANT DOCUMENTS INCLUDING BUT NOT LIMITED TO THE FOLLOWING:
1.1 GENERAL ARRANGEMENT DRAWINGS
1.2 CONCRETE & PRECAST SETOUT DRAWINGS

2. OTHER REFERENCES
DESIGN COMPLIANCE: REFER STRUCTURAL & ARCHITECTURAL SPECIFICATION
MATERIAL FINISH AND SELECTION: REFER ARCHITECTURAL SPECIFICATION, SCHEDULE OF FINISHES

3. DRAWING RULES, SETOUT AND DIMENSIONING
3.1 THE SETOUT DIMENSIONS REFLECT ARCHITECTURAL INTENT, CONFORMING CHANGES TO DIMENSIONS IF THEY ARE REQUIRED DUE TO FABRICATION OR INSTALLATION PROCESS.

APPLIED FINISHES LEGEND


MATERIAL TAG:
DENOTE WALL FINISH: COLOUR / COATING

REFER TO FINISHES SCHEDULE AND EXTERNAL APPLIED FINISHES PAINT SPECIFICATION

EXTERNAL WALL PAINT SYSTEM LEGEND

REFER TO FINISHES SCHEDULE, FINISHES SCHEDULE, ELEVATIONS AND SPECIFICATION FOR FURTHER DETAILS.

(PT-101) PAINT COLOUR: WHITE/PRIME	(REN-101) PAINT AND RENDER COLOUR: WHITE/PRIME
(PT-102) PAINT COLOUR: WARMULT	(REN-102) PAINT AND RENDER COLOUR: WARMULT
(REN-103) PAINT AND RENDER COLOUR: WARMULT	

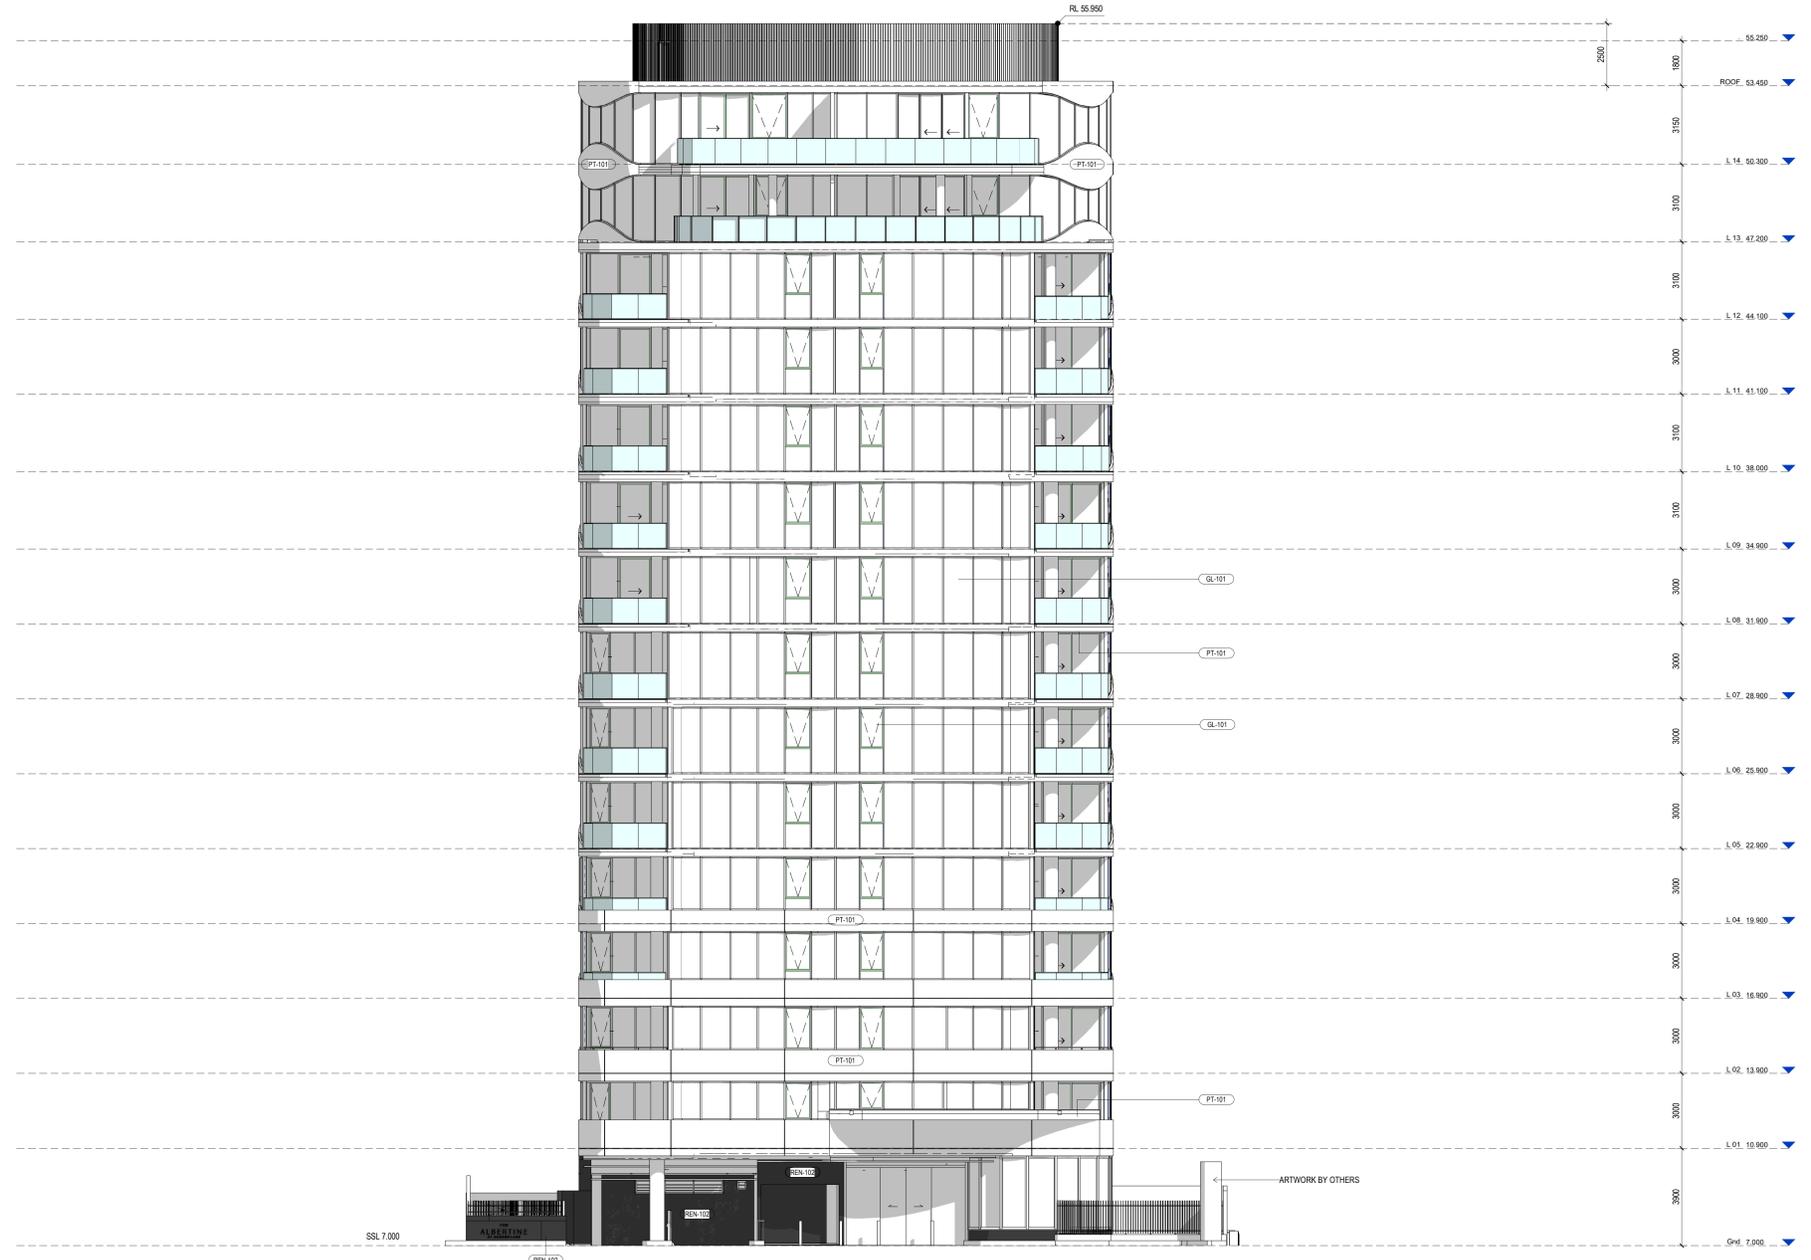

080705	1	Approved for Construction
130620	0	Issue for Information, Special Panel Wall - Roflyp Star Ltd
220620	1	Issue for Building Permit, CA Change
200624	0	Issue for Information
080624	1	Issue for Information
080624	0	Issue for Information to ART External Balustrades &
070724	0	Technical Package
290624	0	Issue for Information

MIRVAC DESIGN
1/100 Collins Street
Melbourne VIC 3000
Phone: +61 3 9412 1000
Fax: +61 3 9412 1001
www.mirvac.com.au

31Queens Road
Melbourne

Site:
EAST ELEVATION

job no: 31QR
drawing no: **AR1092**
date: 08/07/25 scale @A0 : 1:100 rev: 1