


KEY PLAN

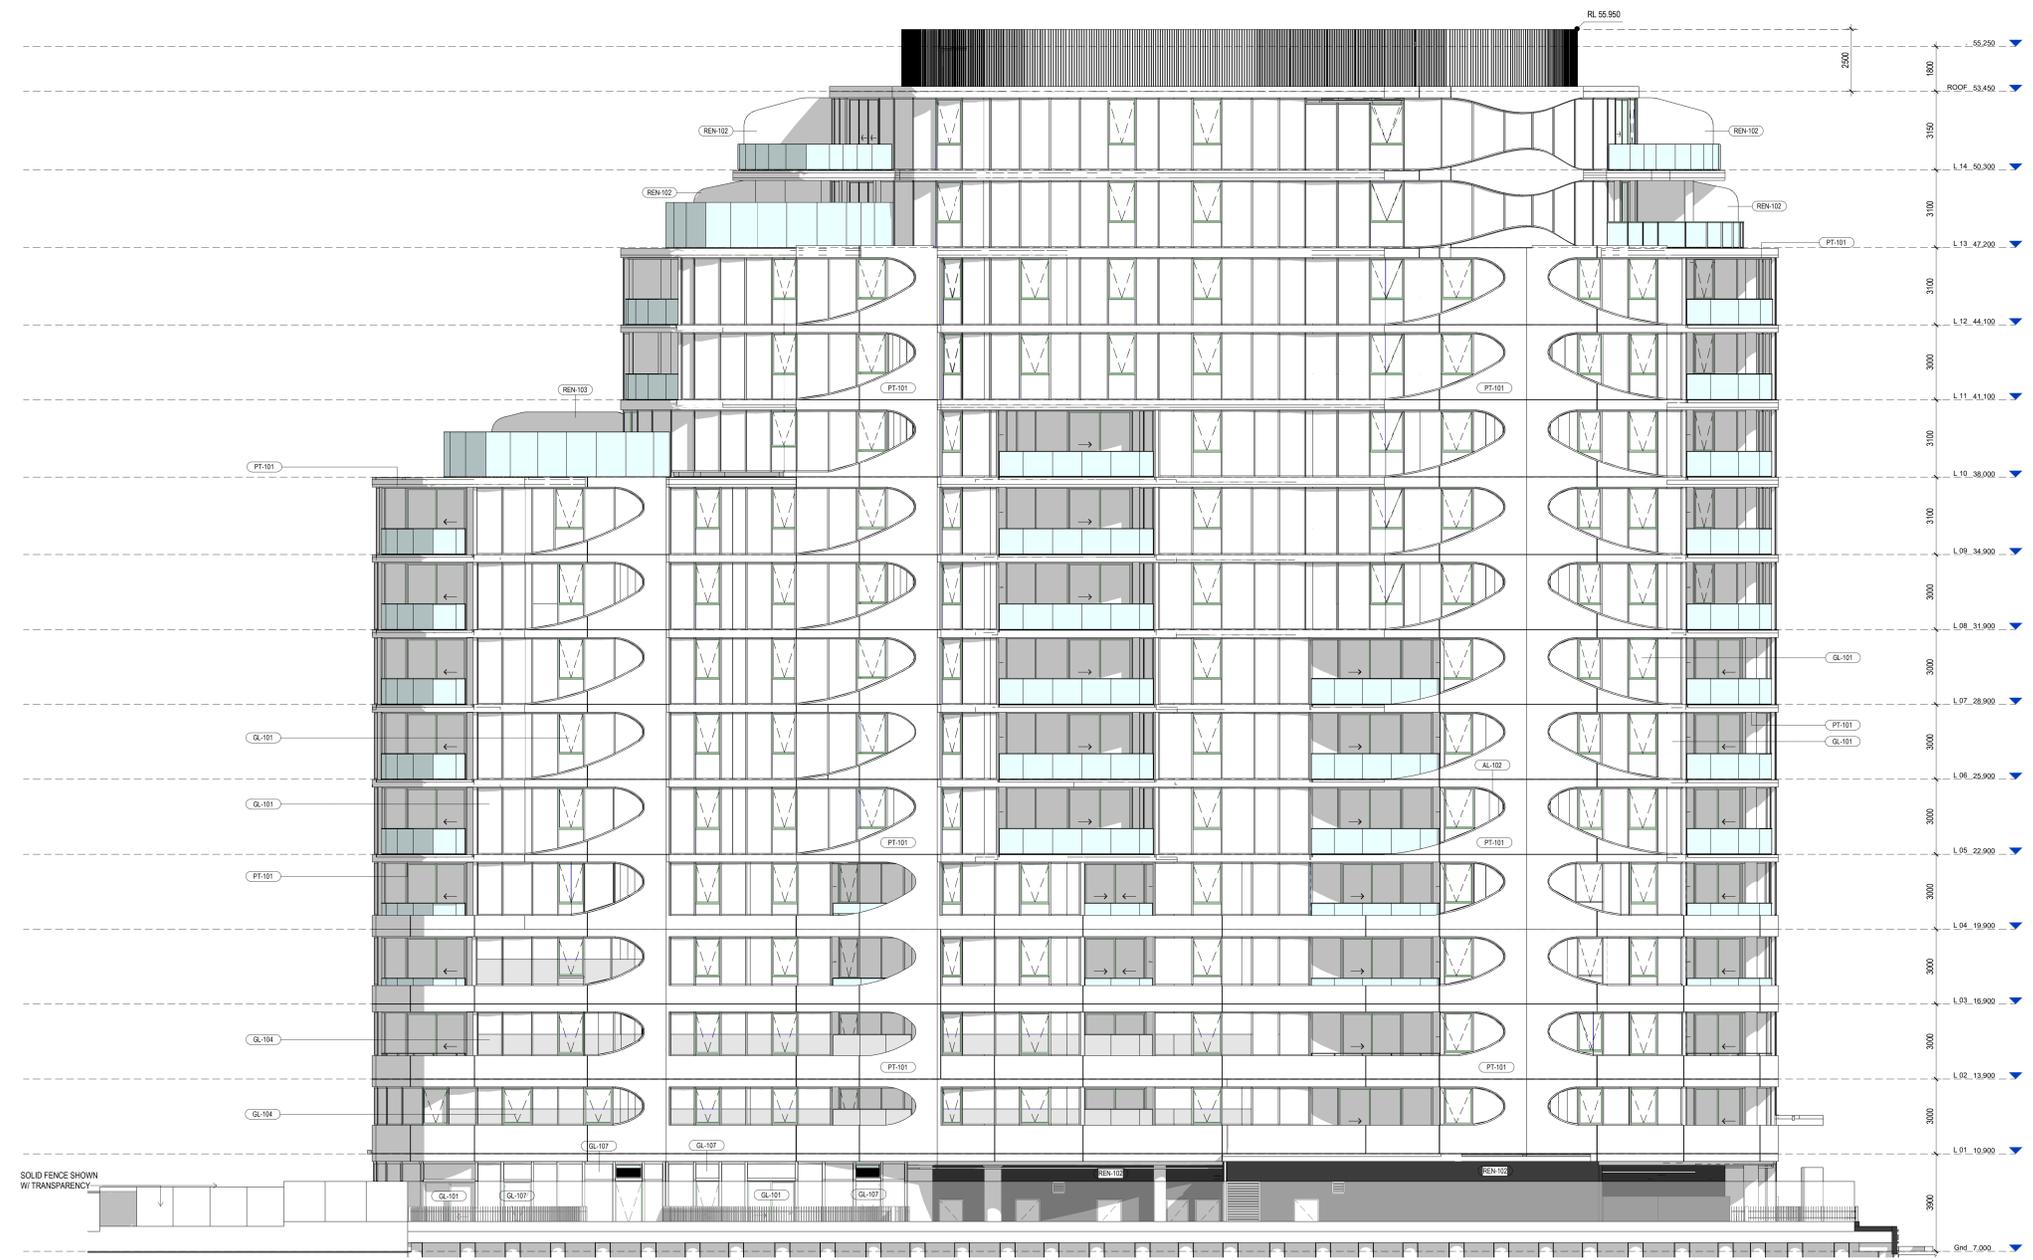

GENERAL NOTES - APPLIED FINISHES

1. DRAWING REFERENCES
 THE CONTRACTOR MUST REFER TO OTHER RELEVANT DOCUMENTS INCLUDING BUT NOT LIMITED TO THE FOLLOWING:
 1.1 GENERAL ARRANGEMENT DRAWINGS
 1.2 CONCRETE & PRECAST SETOUT DRAWINGS

2. OTHER REFERENCES
DESIGN COMPLIANCE: REFER TO STRUCTURAL & ARCHITECTURAL SPECIFICATION
MATERIAL FINISH AND SELECTION: REFER ARCHITECTURAL SPECIFICATION SCHEDULE OF FINISHES

3. DRAWING RULES, SETOUT AND DIMENSIONING
 3.1 THE SETOUT DIMENSIONS REFLECT ARCHITECTURAL INTENT, COMPANY CHANGES TO DIMENSIONS IF THEY ARE REQUIRED DUE TO FABRICATION OR INSTALLATION PROCESS.

APPLIED FINISHES LEGEND

MATERIAL TAG:
 DENOTE WALL FINISH (PT) COLOUR / COATING
 REFER TO FINISHES SCHEDULE AND EXTERNAL APPLIED FINISHES PAINT SPECIFICATION

EXTERNAL WALL PAINT SYSTEM LEGEND
 REFER TO FINISHES SCHEDULE, ELEVATIONS AND SPECIFICATION FOR FURTHER DETAIL.

(PT-101)	PINK COLOUR WANDOLF	(REN-101)	PINK AND RENDER COLOUR TROST
(PT-102)	PINK COLOUR WANDOLF	(REN-102)	PINK AND RENDER COLOUR WANDOLF
(PT-103)	PINK AND RENDER COLOUR WANDOLF WHITE	(REN-103)	PINK AND RENDER COLOUR WANDOLF

080725	1	Approved for Construction
130625	0	Issue for Information, Special Panel Wall - Roflyp Star Ltd
220625	1	Issue for Building Permit, Car Change
260624	0	Issue for Information
050624	1	Issue for Information
050624	0	Issue for Information to ART External Balustrades &
070724	0	Vertical Paneling
280624	0	Issue for Information

MIRVAC DESIGN
 1/100 Collins Street
 Melbourne, VIC 3000
 Tel: +61 3 9247 1000
 Fax: +61 3 9247 1001
 www.mirvac.com.au

31Queens Road
 Melbourne

156-
SOUTH ELEVATION
GENERAL ARRANGEMENT

job no: 31QR
 drawing no: AR1091
 date: 08/07/25 scale @A0 : 1:100 rev: 1