

GENERAL NOTES - APPLIED FINISHES

1. DRAWING REFERENCES
THE CONTRACTOR MUST REFER TO OTHER RELEVANT DOCUMENTS INCLUDING BUT NOT LIMITED TO THE FOLLOWING:
1.1 GENERAL ARRANGEMENT DRAWINGS
1.2 CONCRETE & PRECAST SETOUT DRAWINGS

2. OTHER REFERENCES
DESIGN COMPLIANCE: REFER STRUCTURAL & ARCHITECTURAL SPECIFICATION
MATERIAL FINISH AND SELECTION: REFER ARCHITECTURAL SPECIFICATION, SCHEDULE OF FINISHES


3. DRAWING RULES, SETOUT AND DIMENSIONING
3.1 THE SETOUT DIMENSIONS REFLECT ARCHITECTURAL INTENT. COMPANARY CHANGES TO DIMENSIONS IF THEY ARE REQUIRED DUE TO FABRICATION OR INSTALLATION PROCESS.

APPLIED FINISHES LEGEND

MATERIAL TAG:
DENOTE WALL FINISH (PT) COLOUR / COATING
REFER TO FINISHES SCHEDULE AND EXTERNAL APPLIED FINISHES PAINT SPECIFICATION

EXTERNAL WALL PAINT SYSTEM LEGEND
REFER TO APPLIED FINISHES SCHEDULE, ELEVATIONS AND SPECIFICATION FOR FURTHER DETAILS

(PT-101) PAINT COLOUR: WINDSOR WHITE
(PT-102) PAINT COLOUR: WINDSOR
(PT-103) PAINT COLOUR: WINDSOR
(REN-101) PAINT AND RENDER COLOUR: WINDSOR WHITE
(REN-102) PAINT AND RENDER COLOUR: WINDSOR
(REN-103) PAINT AND RENDER COLOUR: WINDSOR

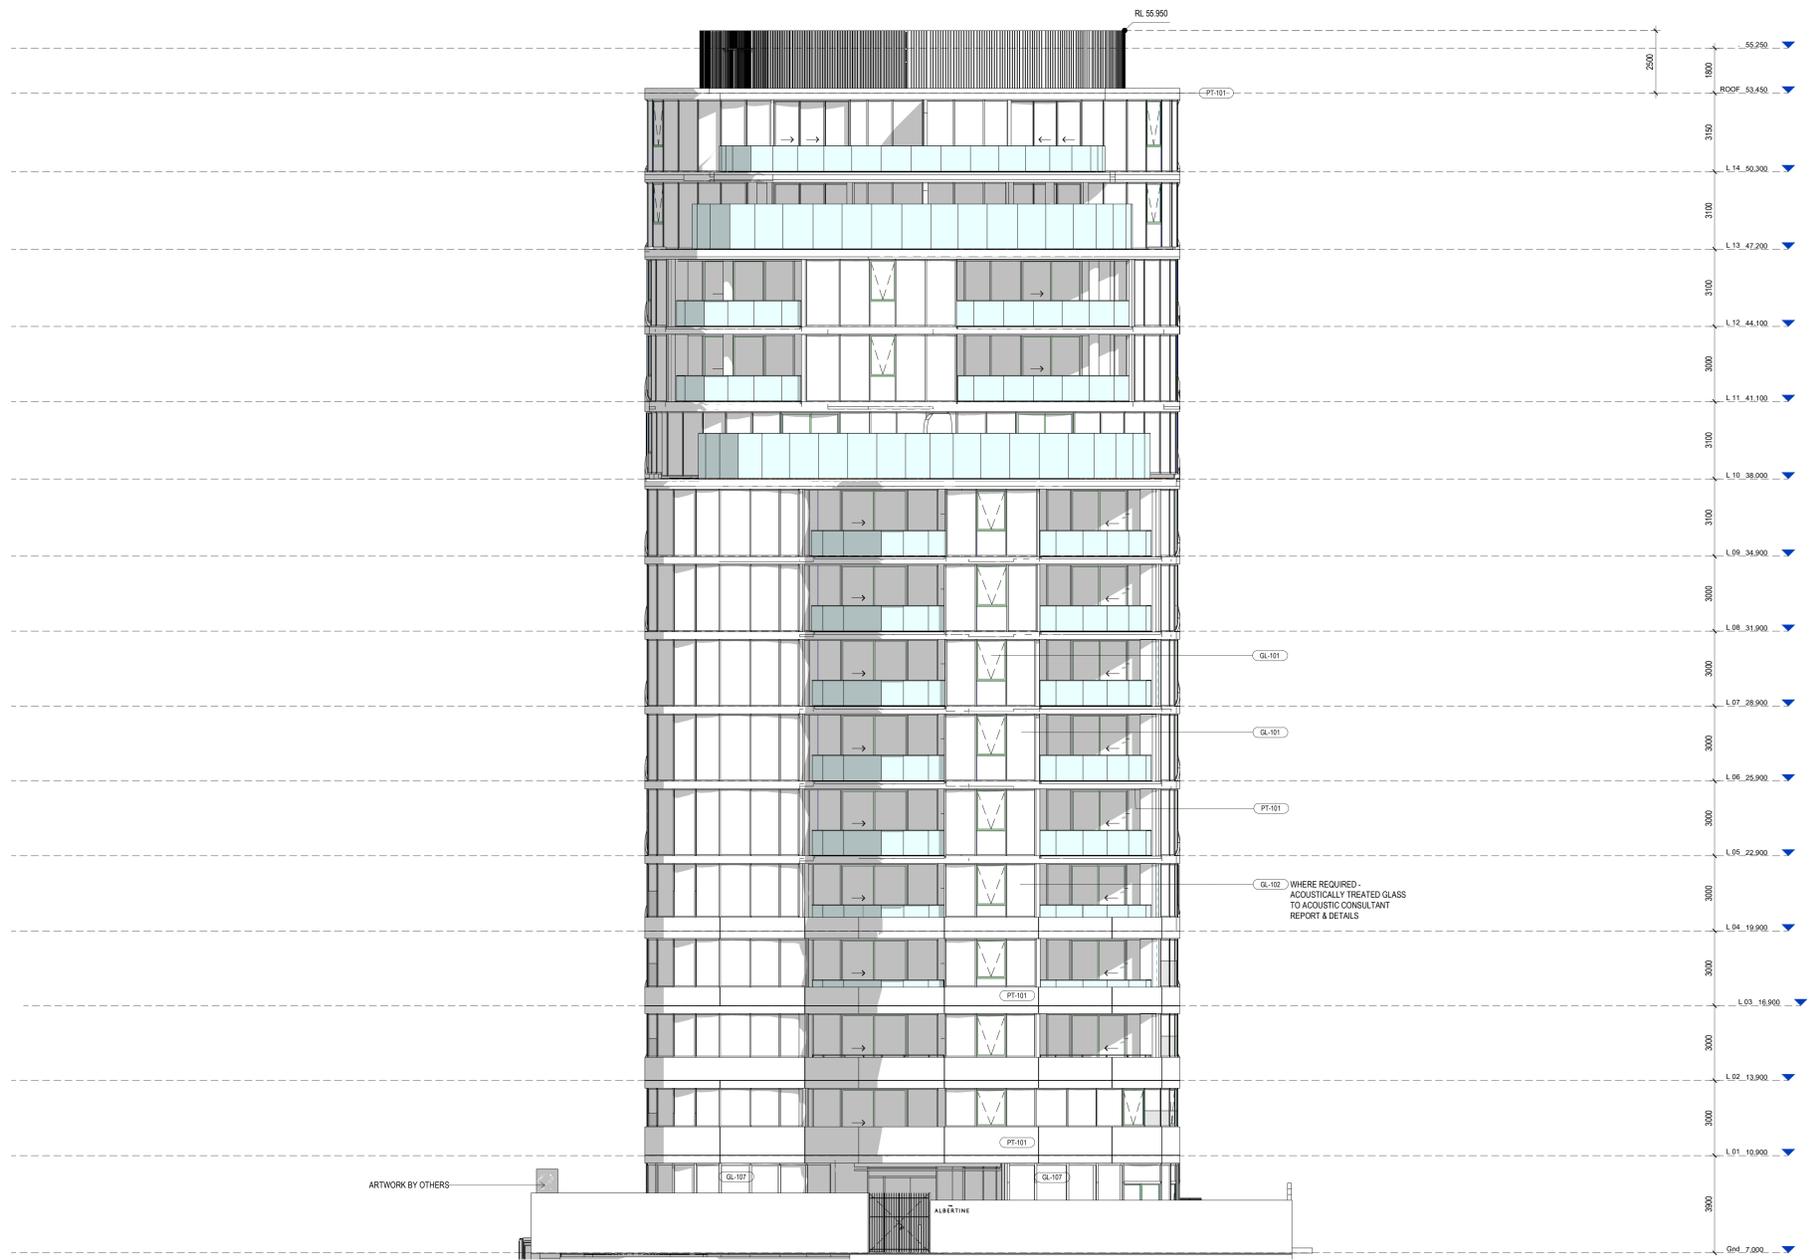

100010	1	Approved for Construction
100015	10	Issue for Information: Speed Panel Wall, Rofing, Star Lit
100020	1	Issue for Building Permit, GC Change
100024	A	Issue for Information
100024	J	Issue for Information
100024	I	Issue for Information
100024	R	Issue for Information by ATT External Substances & Materials Usage
100024	G	Issue for Information



PROJECT:
31Queens Road
Melbourne

Site:
WEST ELEVATION

job no: 31QR
drawing no: **AR1093**
date: 08/07/25 scale @A0 : 1 : 100 rev: **1**