

LIVABLE APT SCHEDULE - SILVER & GOLD									
Quay - Livable Apartments V4 22.12.2021		LIVABLE HOUSING STANDARDS NOT APPLICABLE TO THIS PROJECT. TABLE FOR LOT NUMBER REFERENCE ONLY							
L25		1251	1	1252 (G)				Silver	Gold
L26		1241 (G)	1242 (B)	1243 (G)				1	2
L27		1231 (G)	1232 (B)	1233 (G)				1	2
L28		1221 (G)	1222 (B)	1223 (G)				1	2
L29		1211 (G)	1212 (B)	1213 (G)				1	2
L30		1201 (G)	1202 (B)	1203 (G)				1	2
L31	1191	1192 (B)	1193	1194	1195 (B)	1196	1197		
L32	1181	1182 (B)	1183	1184	1185 (B)	1186	1187		
L33	1171	1172 (B)	1173	1174	1175 (B)	1176	1177		
L34	1161	1162 (B)	1163	1164	1165 (B)	1166	1167		
L35	1151	1152 (B)	1153	1154	1155 (B)	1156	1157		
L36	1141	1142 (B)	1143	1144	1145 (B)	1146	1147		
L37	1131	1132 (B)	1133	1134	1135 (B)	1136	1137		
L38	1121	1122 (B)	1123	1124	1125 (B)	1126	1127		
L39	1111	1112 (B)	1113	1114	1115 (B)	1116	1117		
L40	1101	1102 (B)	1103	1104	1105 (B)	1106	1107		
L41	1091	1092 (B)	1093	1094	1095 (B)	1096	1097		
L42	1081	1082 (B)	1083	1084	1085 (B)	1086	1087		
L43	1071	1072 (B)	1073	1074	1075 (B)	1076	1077		
L44	1061	1062 (B)	1063	1064	1065 (B)	1066	1067		
L45	1051	1052 (B)	1053	1054	1055 (B)	1056	1057		
L46	1041	1042 (B)	1043	1044	1045 (B)	1046	1047		
L47	1031	1032 (B)	1033	1034	1035 (B)	1036	1037		
L48	1021	1022 (B)	1023	1024	1025	Amenity	1027		
TOTAL								Silver	Gold
Total No. of Apartments								39	11
Designated Apartment									

GENERAL ABBREVIATIONS	
Rooms:	Common Areas:
B1 - Bedroom 1	FS - Fire Stair
B2 - Bedroom 2	LOBBY - Lobby
B3 - Bedroom 3	FHR - Fire Hose Reel
B - Bathroom	EL - Electrical Cupboard
BY - Balcony	COM - Communications Cupboard
D - Dining	GC - Garbage Chute
E - Entry	ST - Store
EN - Ensuite	GYM - Gym
F - Family	SER - Service Cupboard
K - Kitchen	LR - Lobby Relief
L - Living	LS - Lobby Supply
(including Corridors)	SP - Stair Press
LN - Linen	A/O - Automatic Opener
LDY - Laundry	SER - Service Cupboard
M - Media	PR - Powder Room
PR - Powder Room	PFE - Portable Fire Extinguisher
ST - Study	PH - Fire Hydrant
S - Store	FHR - Fire Hose Reel
TER - Terrace	H - Hydraulic Riser
WIR - Walk in Robe	
A - Awning Window	
General:	
UN O - Unless Noted Otherwise	
C.O.S - Confirm On Site	
(S) - Silver Livable Apt/Space	
(G) - Gold Livable Apt/Space	

GENERAL NOTES - SHEET NUMBER

Refer to 1000 series drawings for General Arrangement Drawings

1000's Plans

1050's Elevations

1060's Sections

Refer to 1500 series drawings for Reflected Ceiling Plans

Refer to 1700 series drawings for Wet Areas & Joinery details

Refer to 1800 series drawings for Window, Door, Metalwork & other details

Refer Electrical Consultant Documentation for Lighting

Refer Landscape Documentation

Refer Relevant DA Drawings and Documentation for Submitted DA

Refer Finishes Schedules

A0101 Internal Finishes - Apartments

A0102 Internal Finishes - Public Areas

A0103 External Finishes


Refer Relevant Consultant Documentation Drawings

Refer to Livable Housing Design Guidelines for all Silver and Gold compliance requirements

GENERAL NOTES

- Design Resolution
 - The drawings represent general architectural intent for the purpose of this development application only.
 - The internal layout is shown indicatively and is subject to further design development.
 - The dimensions shown are general only and are subject to further design resolution.
 - Location of car park entry point is general only and will be confirmed and dimensioned at later stage.
 - The size and position of louvre sun screens is indicative and shown in open and closed positions.
 - Ceiling RL (where shown) indicates general ceiling design level only, which does account for services bulkheads or similar partial ceiling protrusions.
 - Landscape component is shown indicatively only and subject to further design development at later stage.
 - Location of plant, equipment and services on drawings is general and indicative only, and does not include minor elements, such as vent pipes, flues, aerials, etc.
 - Balcony areas do not include planters.
 - All apartment entry and internal doors to be full height.
- Graphic presentation
 - Colours presented on drawings are generic only and indicative of the architectural design intent. Some colour distortion may also occur in the printing process.
 - Refer external materials drawing for finishes.
- Existing Structures and Services
 - Extent and location of existing structures and services is according to the available survey information and will need to be verified on site at later stage.
 - All unchanged site levels are as per the existing survey information.

KEY - UPSTANDS

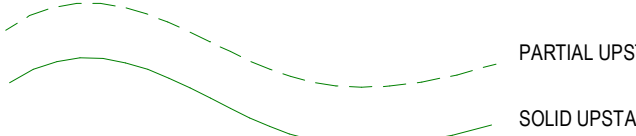

SHADOWBOX DETAILING
UNLESS NOTED OTHERWISE - ALL FACADE LOCATIONS WITH INTERNAL ELEMENTS ABUTTING / ADJOINING WILL BE SHADOW BOX GLAZING.


07.12.2023	T	Issued for Information
27.07.2023	S	Issued for Information
01.02.2023	R	Issued for Information
15.09.2022	Q	Updated Facade
17.06.2022	P	Updated Gas Bayonet, GPCs, Hose Tap and Mullions
Date		rev
For previous versions refer to Document Control History		amendment
MIRVAC DESIGN architectural interior design landscape design Katie Morris, Michael Walker, David Hird, Pennyroyal, Siderovich, Andrew La, Nicolas Thibault Mirvac Design Nominees / Responsible Architects ABN 15 623 289 133 https://www.mirvacdesign.com/nominated-architects		client: MIRVAC Level 28 200 George St Sydney NSW 2000 Tel: 02 9550 8000

project:
Quay
57 Skyring Terrace, Newstead

title:
**General Arrangement
L13 (Type C)**

job no: 4.803.1
drawing no: **A1013**
date: 07.12.2023 scale @ A1: 1 : 100 rev: **T**

Copyright of the design and other information shown here is owned by Mirvac Design Pty Ltd. Reproduction or use of the design by any party for any purpose is expressly prohibited without the written permission of Mirvac Design Pty Ltd.

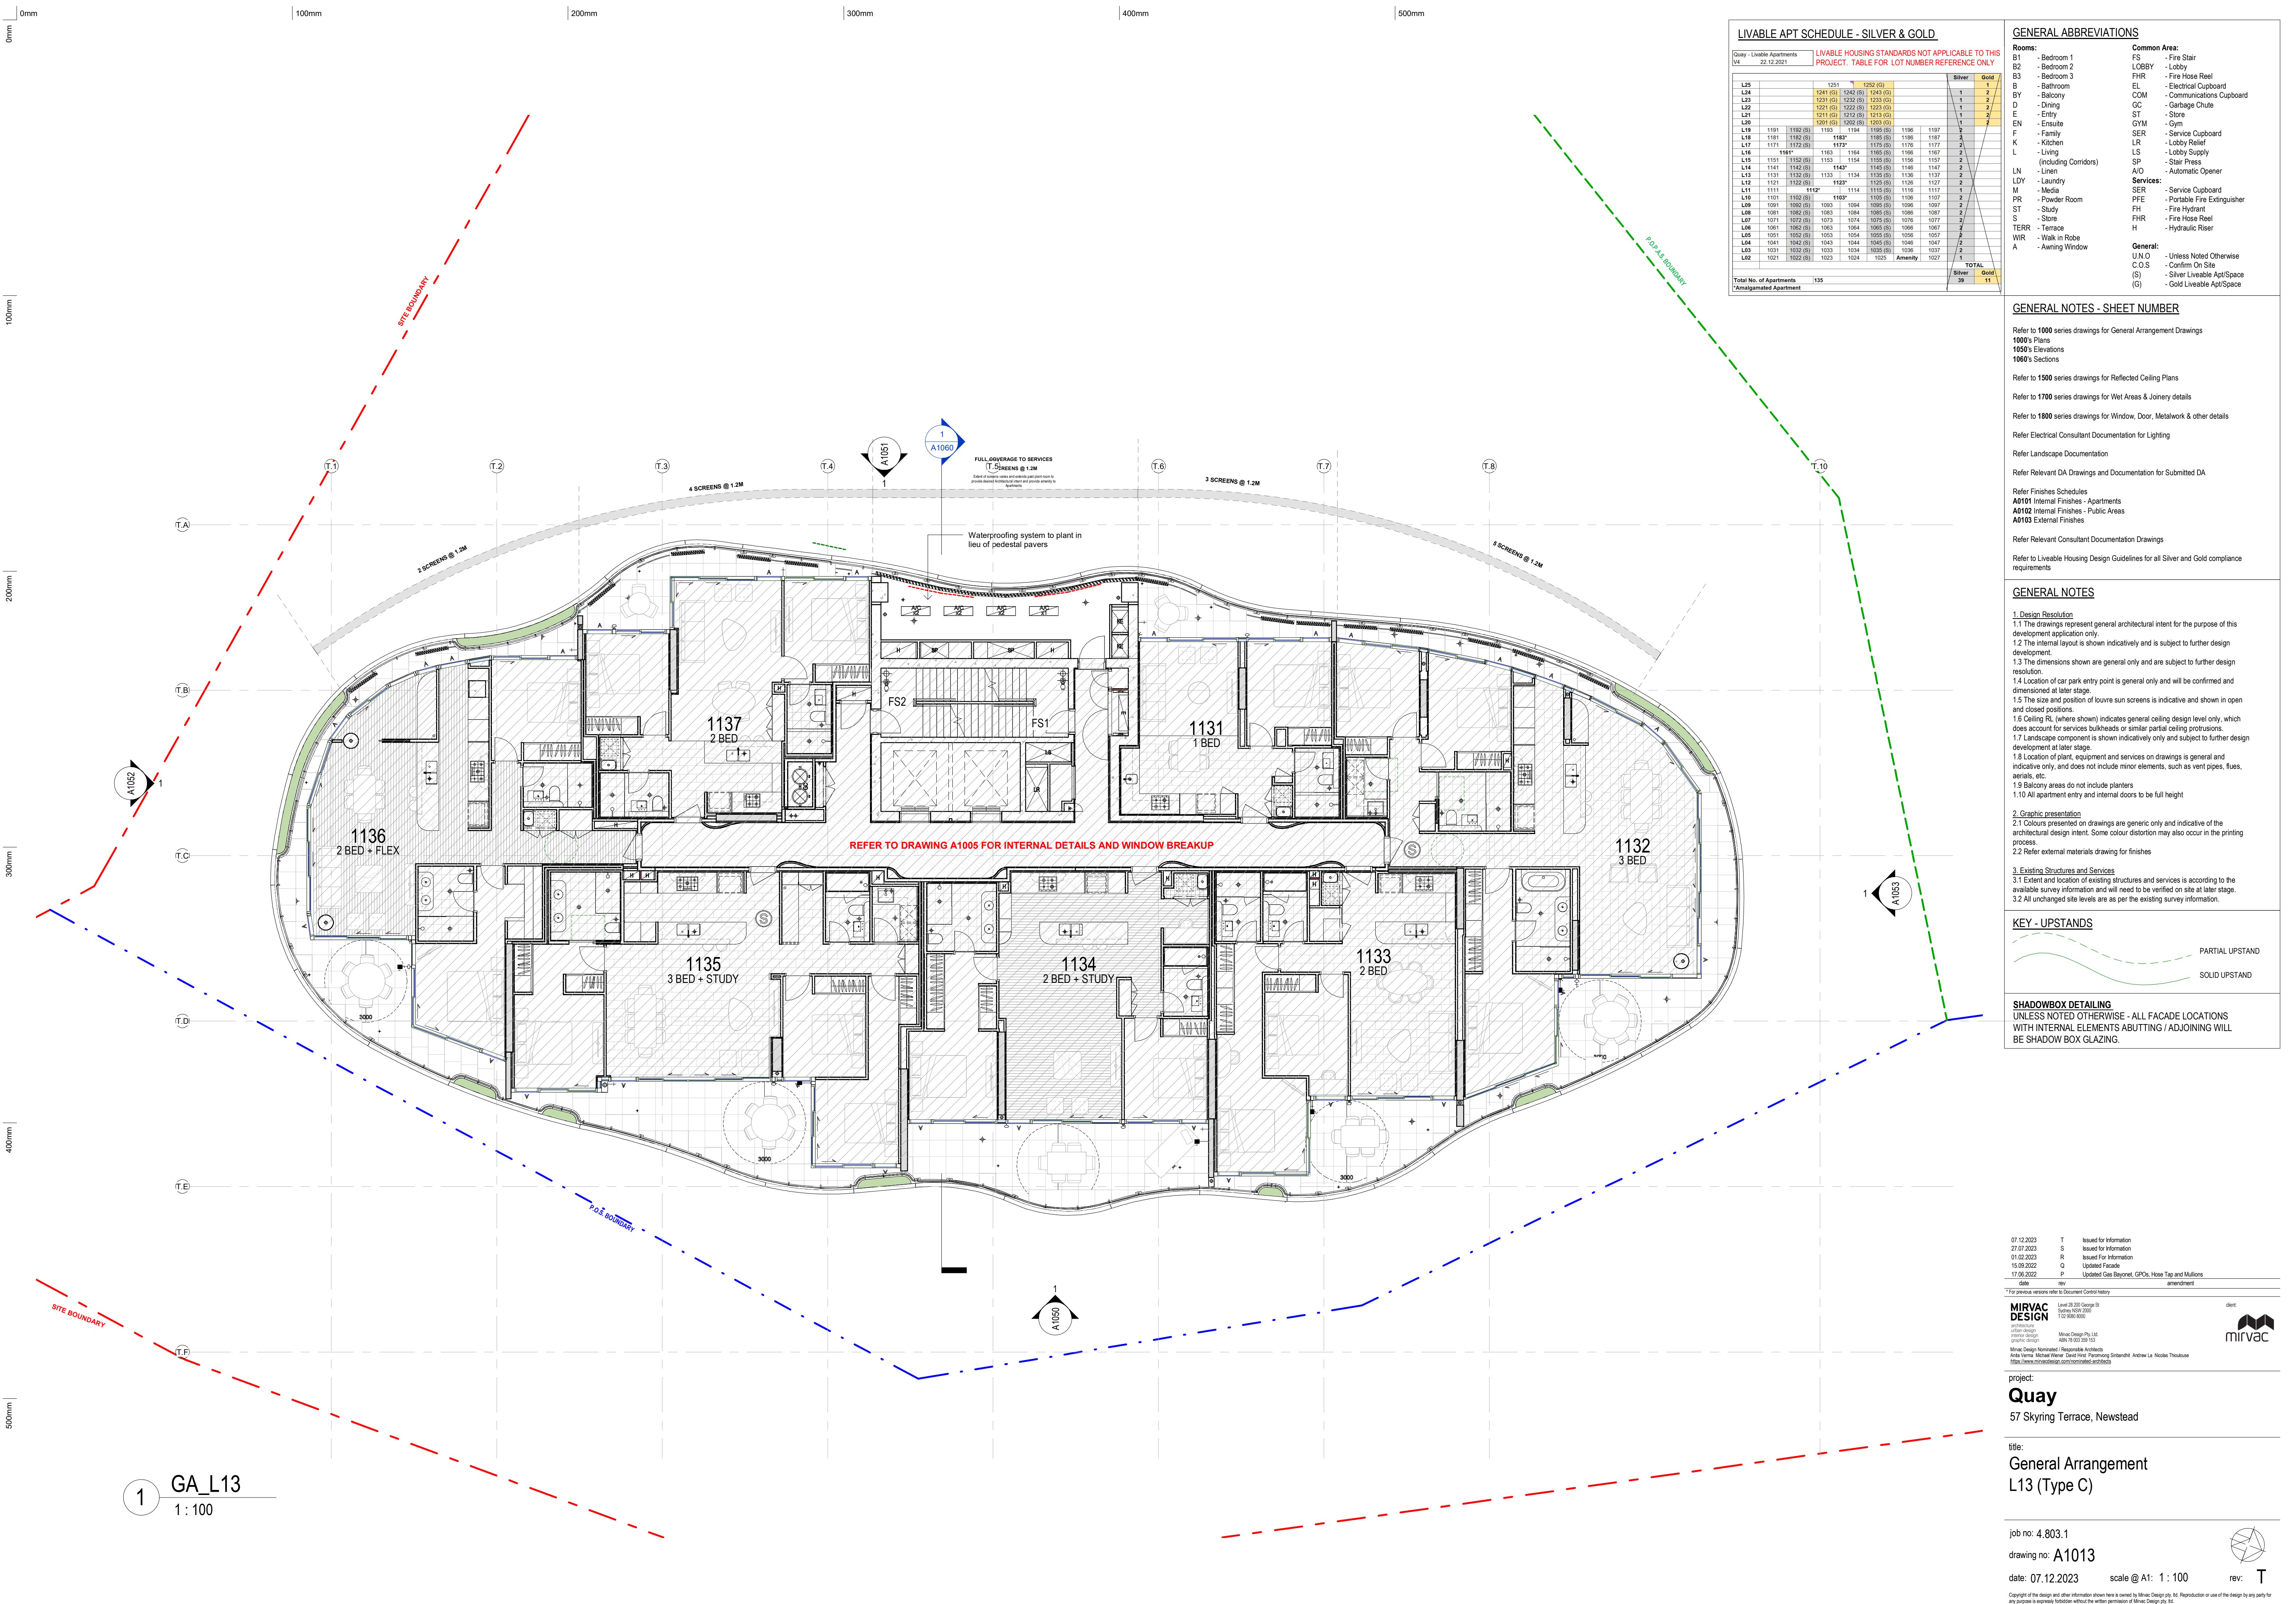

1 **GA_L13**
1 : 100