



1 PROPOSED - SOUTH ELEVATION - RETAIL
1 : 250

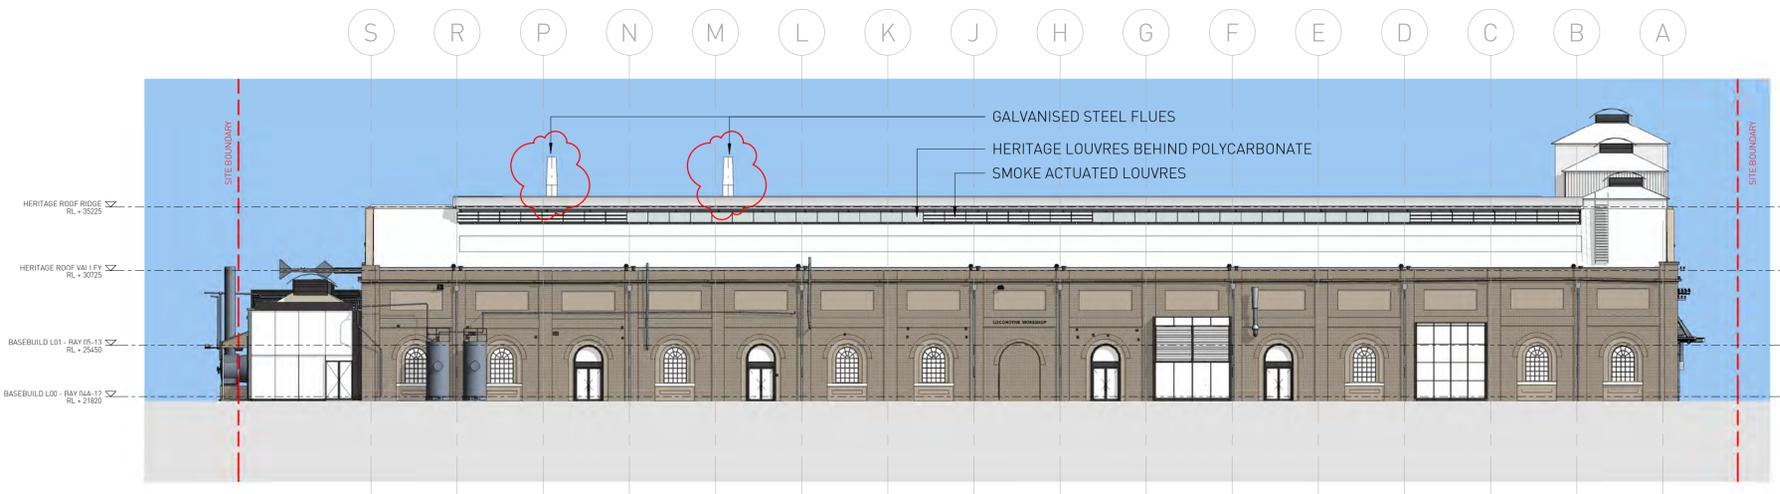

2 PROPOSED - EAST ELEVATION - RETAIL
1 : 250

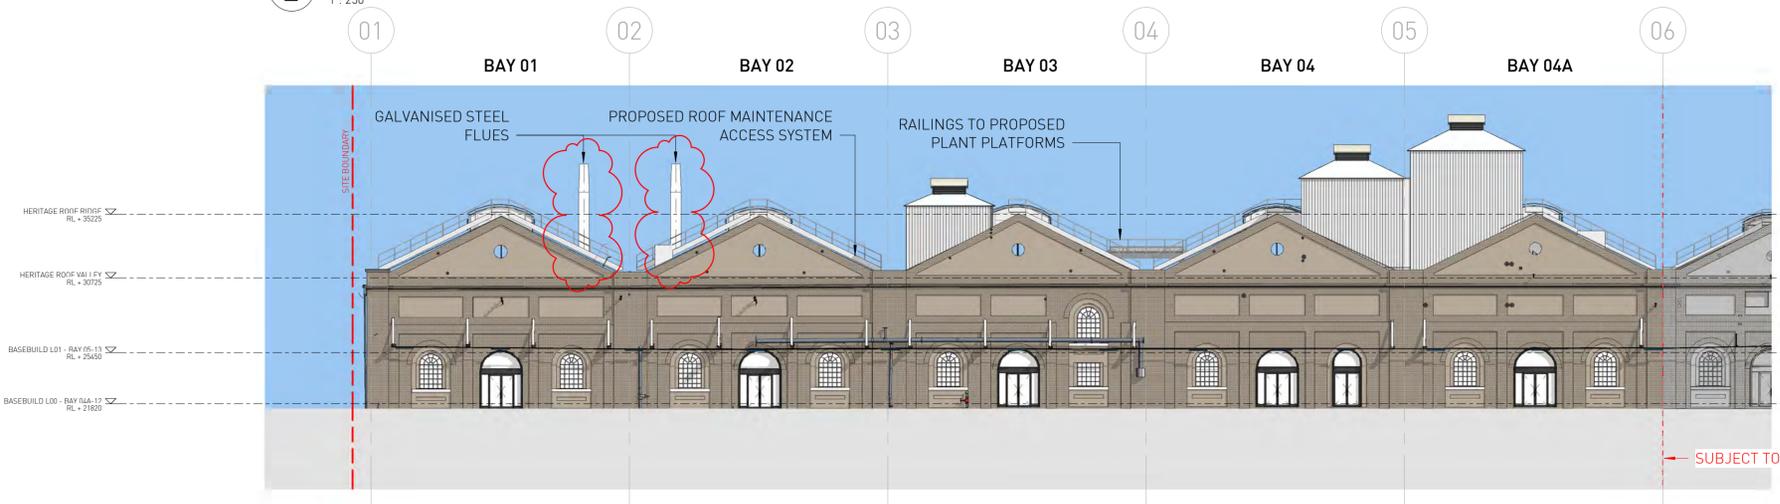

3 PROPOSED - NORTH ELEVATION - RETAIL
1 : 250

NSW GOVERNMENT | **Planning, Industry & Environment**
 Issued under the Environmental Planning and Assessment Act 1979
Approved Section 4.55 (1A) Modification Application
 No: SSD 8517 MOD 9 Granted on 15 July 2021
 Signed: AW Sheet No: 4 of 5

FOR INFORMATION

Architect SISSONS ARCHITECTS Suite 5.01, 53 Berry Street North Sydney NSW 2060 Australia Tel: +61 2 8904 1853 ABN: 31 621 375 129 www.sissonsarchitects.com	Client MIRVAC	Project LOCOMOTIVE WORKSHOP 2 Locomotive St, Eveleigh NSW 2015		Drawing Title PROPOSED ELEVATIONS		
		Scale 1 : 250 @ A1 [Half Scale @ A3]	Rev Date 13/05/21	North 	Project No. 16-002	Drawing No. SA-AR-DWG-BB-B4-0340