REFER TO 1200 SERIES DRAWINGS FOR MASONRY SETOUT INFORMATION REFER TO 1300 SERIES DRAWINGS DRY WALLS AND OVERALL SETOUT INFORMATION REFER TO 1400 SERIES DRAWINGS FOR ELECTRICAL SETOUT PLANS REFER TO 1500 SERIES DRAWINGS FOR REFLECTED CEILING PLANS REFER TO 1600 SERIES DRAWINGS FOR FINISHES & WATERPROOF SYSTEM DRAWINGS REFER TO 1700 SERIES DRAWINGS FOR WET AREAS & JOINERY DETAILS REFER TO 1800 SERIES DRAWINGS FOR WINDOW, DOOR, METALWORK & OTHER DETAILS REFER TO 1900 SERIES DRAWINGS FOR EXTERNAL WORKS & SIGNAGE DETAILS

REFER TO **1000** SERIES FOR GENERAL ARRANGEMENT AND PASSIVE FIRE SAFETY PLAN

REFER TO 1100 SERIES DRAWINGS FOR CONCRETE SETOUT & PRECAST

GENERAL NOTES - SHEET NUMBER


PANEL INFORMATION

GENERAL ROOM ABBREVIATIONS ROOMS: COMMON AREA: COM - COMMUNICATIONS CUPBOARD B1 - BEDROOM 1 - BEDROOM 2 - ELECTRICAL CUPBOARD B2 - BEDROOM 3 FHR - FIRE HOSE REEL B3 - BATHROOM - FIRE STAIR l BA FS - BUTLER'S PANTRY - GARBAGE ROOM GR - BALCONY - DINING - ENTRY 5 - ENSUITE - FAMILY GYM - GYM LOBBY - LOBBY ST - STORE SERVICES: APF - ACCESS PANEL (FLOOR) - KITCHEN - ACCESS BOLLARD ABL - LIVING (INCLUDING CORRIDORS) - BBQ RESTRAINING EYELET BRE - DOWNPIPE - LAUNDRY - MEDIA - FIRE HYDRANT - FIRE HOSE REEL FHR PDR - POWDER ROOM - GAS POINT - STUDY - STORE - HOSE COCK / TAP - PORTABLE FIRE EXTINGUISHER TER - TERRACE SER - SERVICE CUPBOARD WIR - WALK IN ROBE - SERVICES BOLLARD - SERVICES METAL PANEL GENERAL: U.N.O - UNLESS NOTED OTHERWISE WPG - WEATHER PROOF OUTLETS REFER TO CONCRETE SETOUT FOR ALL C.O.S - CONFIRM ON SITE SHAFT ABBREVIATIONS

(4) \checkmark DISCHARGE AIR LOUVRE & ENCLSURE -(STAGE 1) 5

3 TULLOCH HOUSE (UNDER CONSTRUCTION)

INTAKE AIR LOUVRE & _____ ENCLSURE (STAGE 1)

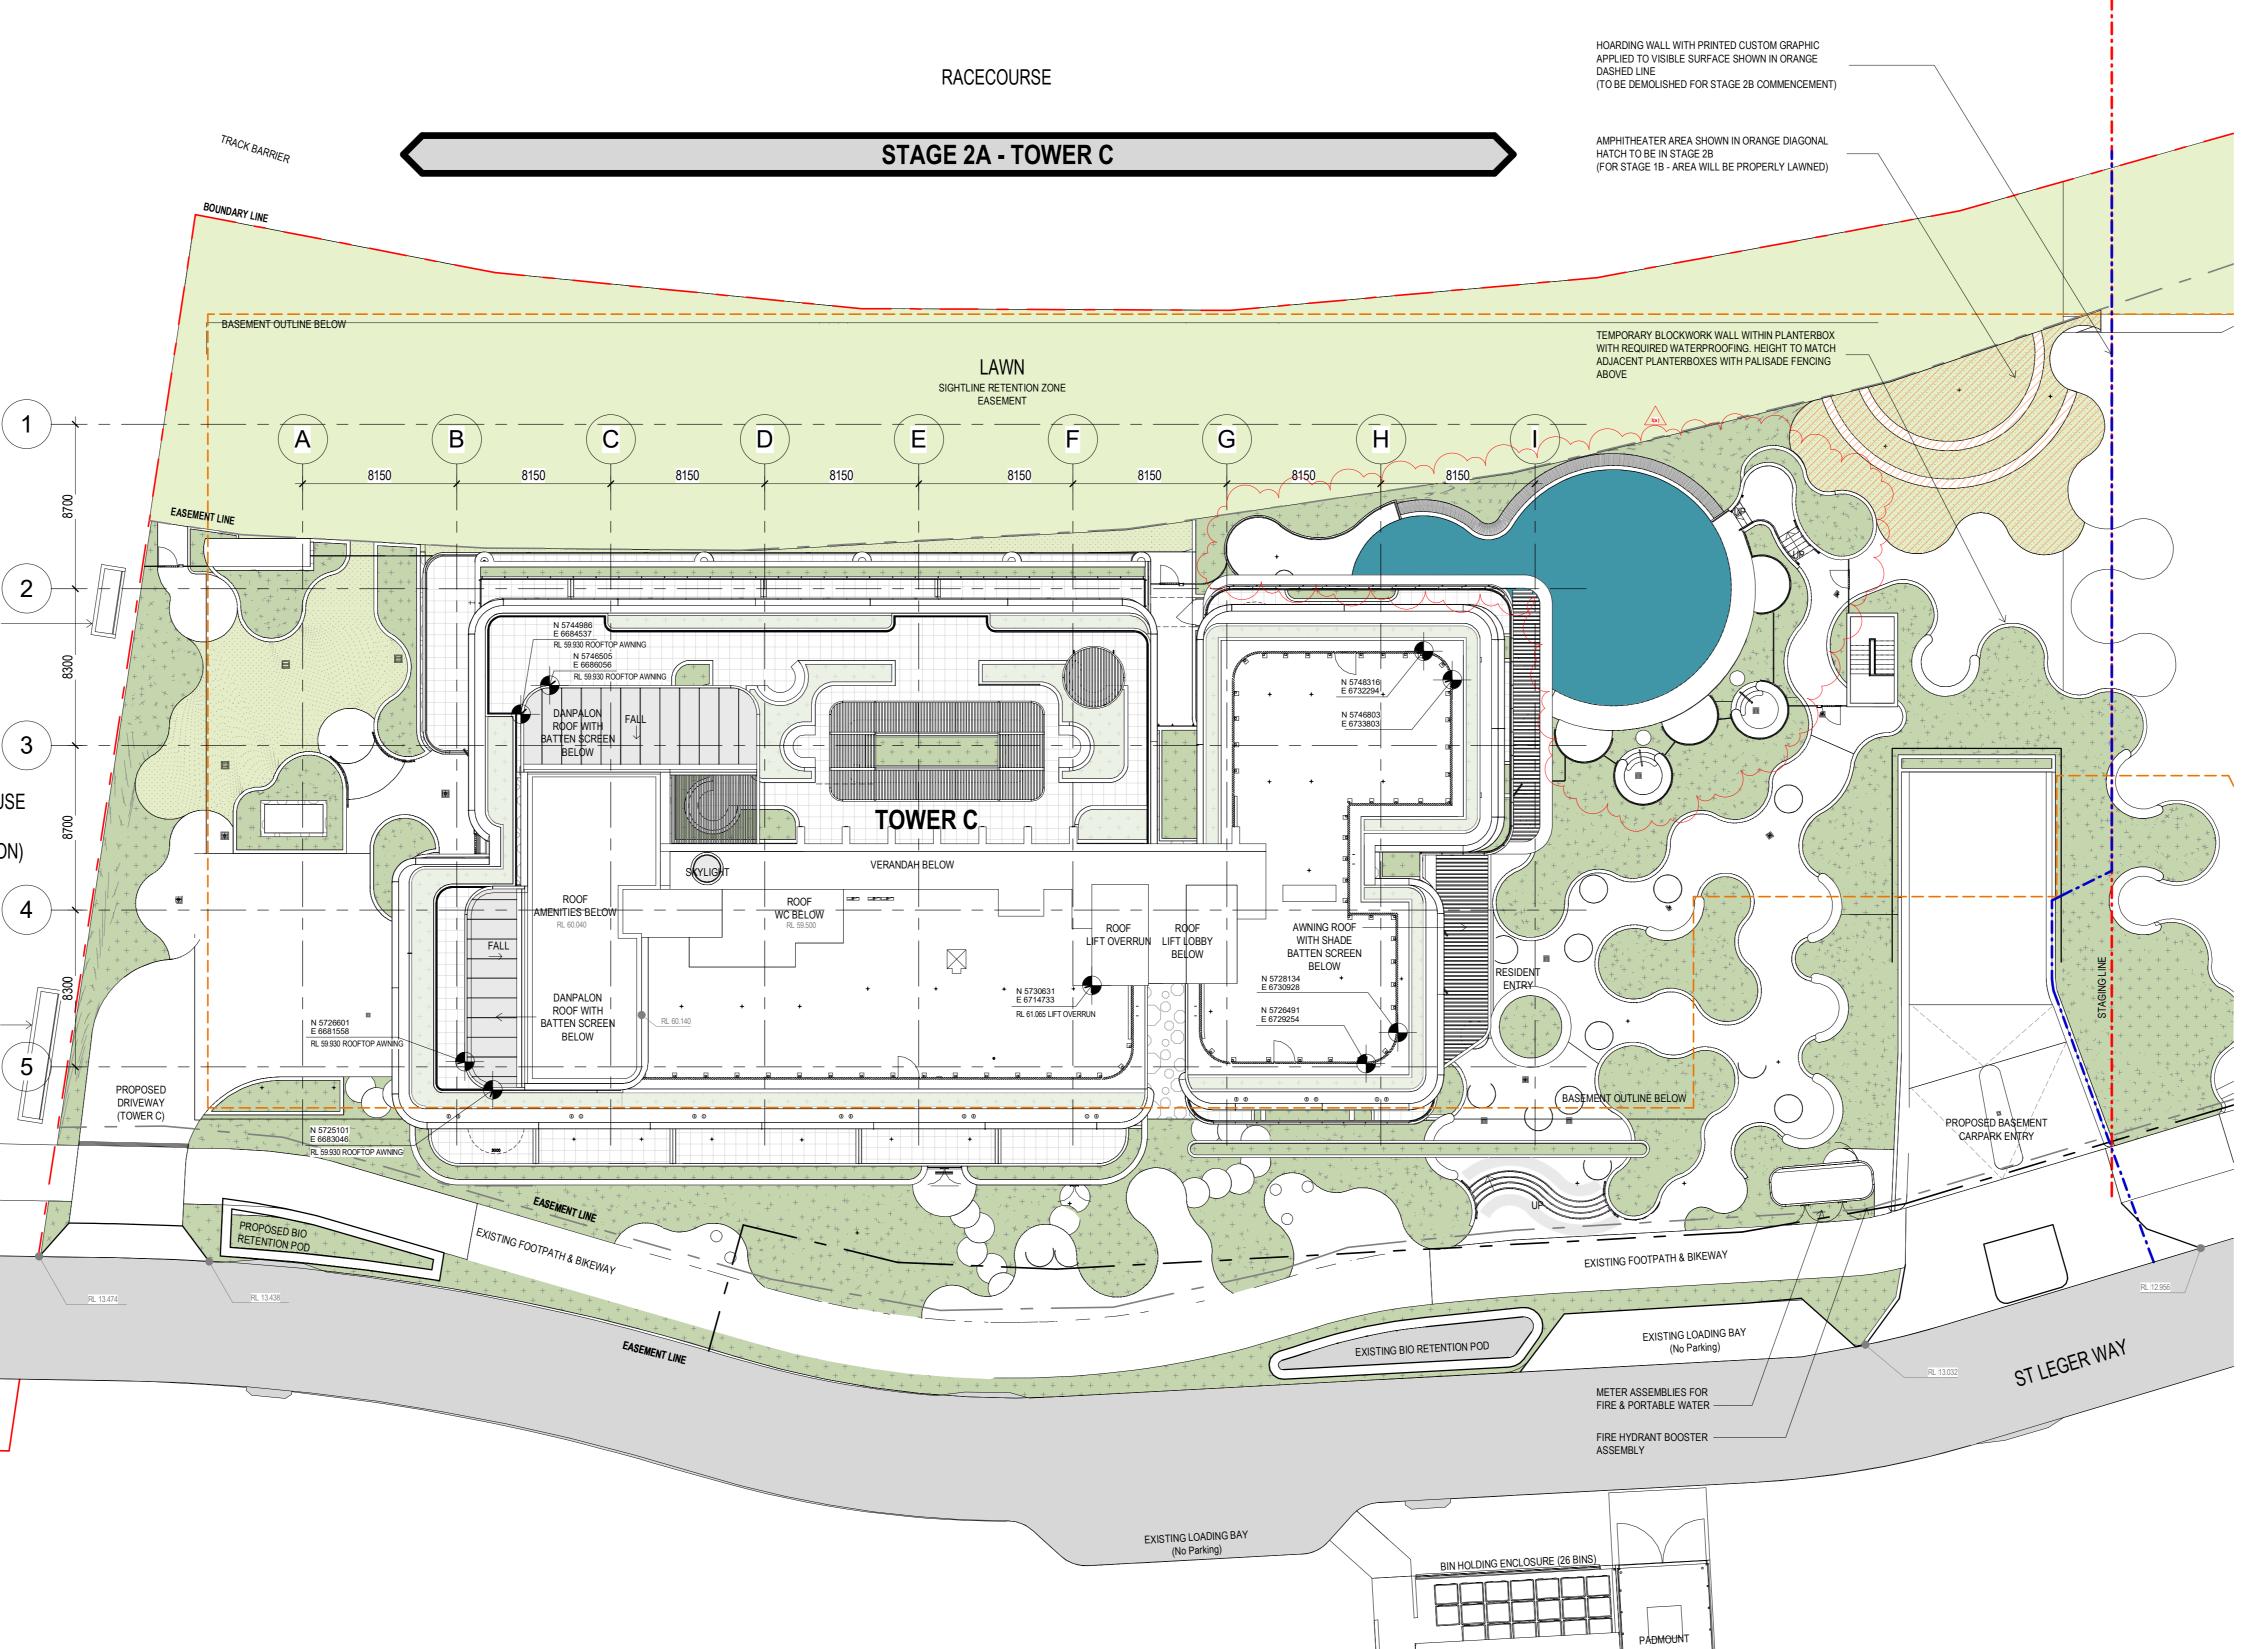

PADMOUNT

500mm

PRELIMINARY NOT FOR CONSTRUCTION

THIS DRAWING IS WORK IN PROGRESS, NOT

COORDINATED WITH ALL TRADES AND SUBJECT TO

FURTHER REFINEMENT. THE INFORMATION PROVIDED

BE INCOMPLETE FOR FULL COSTING AND TENDERING

PRELIMINARY DRAWING

PURPOSES

job no: 1.300 drawing no: A-2C-1010 date: 04/16/15 scale @ A0: rev: Copyright of the design and other information shown here is owned by Mirvac Design pty. Itd. Reproduction or use of the design by any party for any purpose is expressly forbidden without the written permission of Mirvac Design pty. Itd.

BRISBANE RACING CLUB -

amendment

BRISBANE MILVAC

client:

CHANGES IN REVISION I: (a) Landscaping updated

 28/04/2023
 I
 ISSUED FOR INFORMATION

 10/11/2022
 H
 ISSUED FOR INFORMATION

 18/10/2022
 G
 ISSUED FOR INFORMATION

 07/10/2022
 F
 ISSUED FOR INFORMATION

 date
 rev
 arr

Level 28 200 George Street Sydney NSW 2000 tel. 02 9080 8000

architecture urban design interior design graphic design ABN 78 003 359 153 Mirvac Design Nominated / Responsible Architects Diana Sarcasmo Anita Verma Michael Wiener David Hirst Paromvong Sinbandhit Andrew La https://www.mirvacdesign.com/nominated-architects

STAGE 2 250 Lancaster Road, Ascot QLD (Lot 806 on SP283550)

TOWER C - SITE PLAN

* For previous versions refer to Document Control history

MIRVAC DESIGN architecture urban design graphic design graphic design

project:

title: