0mm

300

21.000 C\_Level 03

**—**——— **—** 

62.090 C\_Level 16 59.550 C\_Level 15

56.290 C\_Level 14

▼ 52.400 C\_Level 13

49.300 C\_Level 12

46.200 C\_Level 11

✓ 42.700 C\_Level 10

39.600 C\_Level 09


36.500 C\_Level 08

33.400 C\_Level 07 ▼ 30.300 C\_Level 06

▼ 27.200 C\_Level 05

▼ 24.100 C\_Level 04

▼ 17.500 C\_Level 02 - BIN STORE 14.100 C\_Ground Level 450 C\_Level B1 (old) 10.030 C\_Level B1 7.500 C Level B2 (old) 7.280 C Level B2

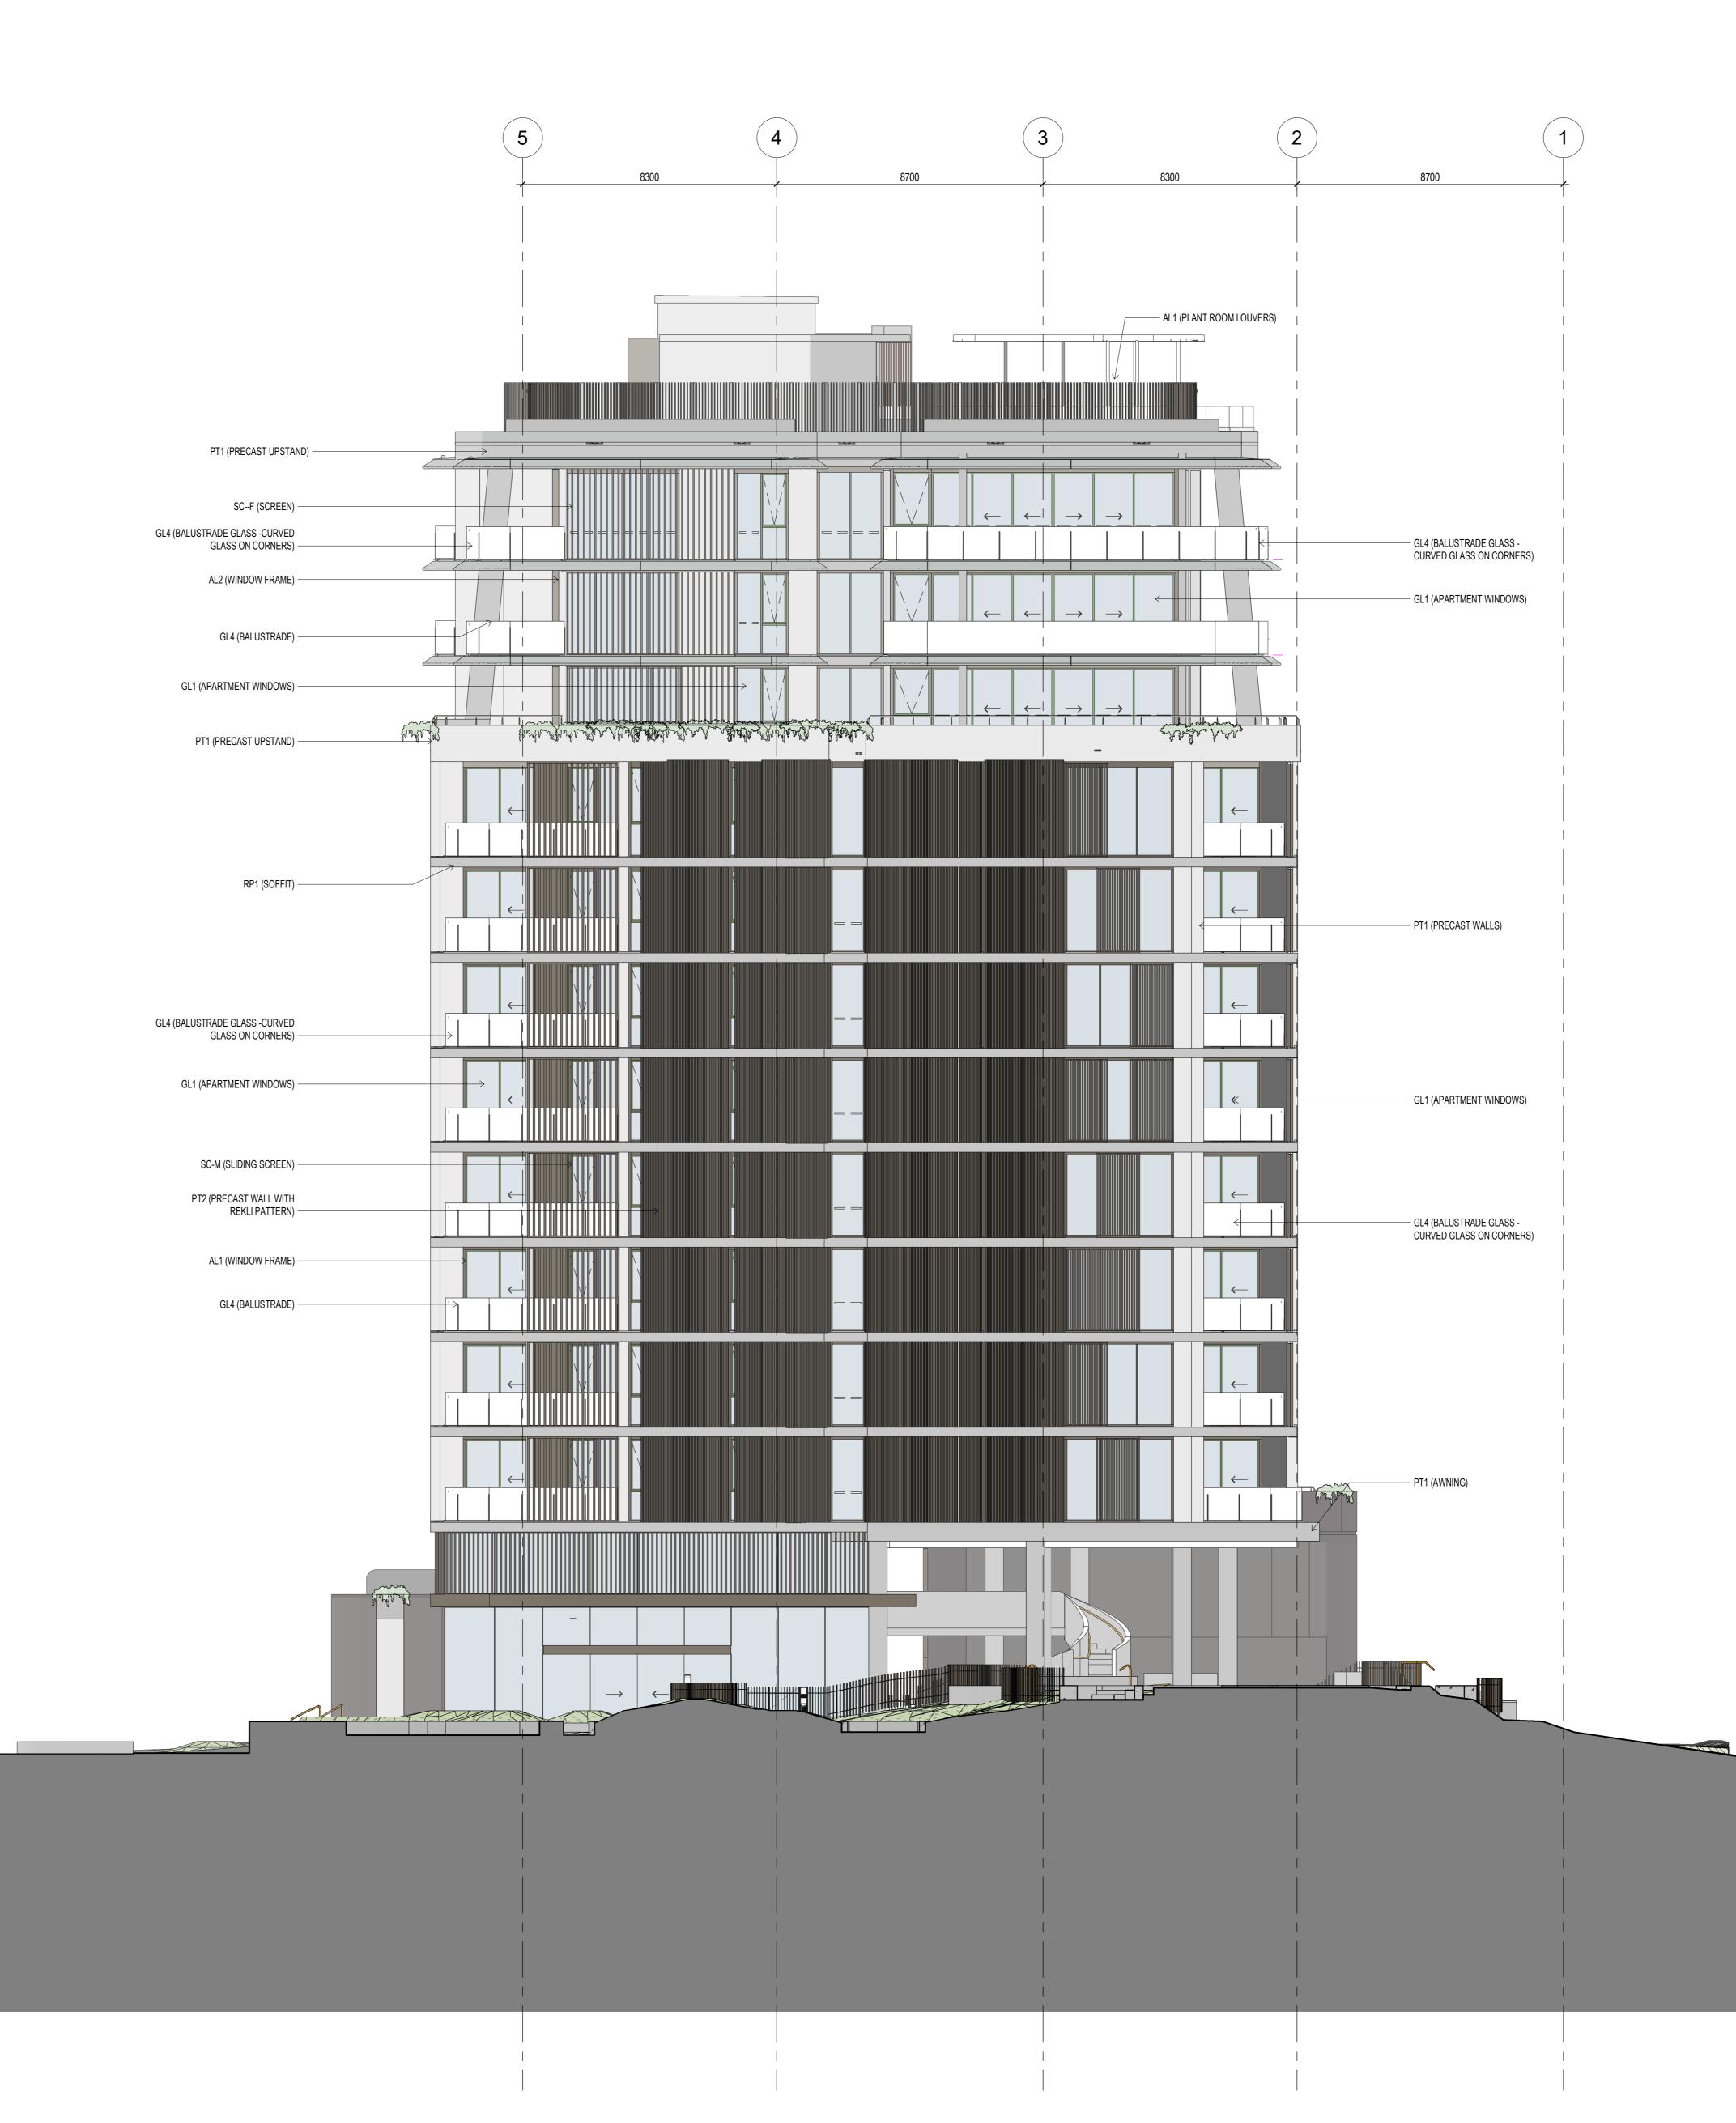

500mm



## PRELIMINARY NOT FOR CONSTRUCTION

PRELIMINARY DRAWING

job no: 1.300 drawing no: A-2C-1051 scale @ A0: 1 : 100 rev: P date: 08/28/12 Copyright of the design and other information shown here is owned by Mirvac Design pty. Itd. Reproduction or use of the design by any party for any purpose is expressly forbidden without the written permission of Mirvac Design pty. Itd.

THIS DRAWING IS WORK IN PROGRESS, NOT COORDINATED WITH ALL TRADES AND SUBJECT TO FURTHER REFINEMENT. THE INFORMATION PROVIDED MAY BE INCOMPLETE FOR FULL COSTING AND TENDERING PURPOSES title: TOWER C - EAST ELEVATION

Project: BRISBANE RACING CLUB -STAGE 2 - TOWER C 250 Lancaster Road, Ascot QLD (Lot 806 on SP283550)

 MIRVAC
 Level 28 200 George Street
 clent:

 Sydney NSW 2000
 tel 02 9080 8000
 tel 02 9080 8000

 architecture
 Mirvac Design Pty. Ltd.
 tel 02 9080 359 153
 B R I S B A I

 Mirvac Design Nominated / Responsible Architects
 Diana Sarcasmo Anita Verma Michael Wiener David Hirst Paromyong Sinbandhit Andrew La
 https://www.mirvacdesign.com/nominated-architects

 18/10/2022
 P
 ISSUED FOR INFORMATION

 19/09/2022
 O
 ISSUED FOR INFORMATION

 15/08/2022
 N
 ISSUED FOR INFORMATION

 24/06/2022
 M
 ISSUED FOR INFORMATION

 date
 rev
 ame

 \* For previous versions refer to Document Control history

amendmen