

.....
 Authorised Delegate

Date _____

MERIDIAN: SP326606

EU939
(SHEET 1 OF 6 SHEETS)

801
SP292903



UDN: BRMM6892-000-214-7

(SHEET 3 OF 6 SHEETS)



LEVEL B (BASEMENT 1)

Area Table	Lot	Area
CP221	CP221	14m ²
CP222	CP222	14m ²
CP223	CP223	14m ²
CP224	CP224	14m ²
CP225	CP225	14m ²

Area Table	Lot	Area
CP212	CP212	14m ²
CP213	CP213	14m ²
CP214	CP214	14m ²
CP215	CP215	14m ²
CP216	CP216	14m ²
CP217	CP217	14m ²
CP218	CP218	14m ²
CP219	CP219	14m ²
CP220	CP220	14m ²

Area Table	Lot	Area
CP195	CP195	14m ²
CP196	CP196	14m ²
CP197	CP197	14m ²
CP198	CP198	14m ²
CP199	CP199	14m ²
CP208	CP208	14m ²
CP209	CP209	14m ²
CP210	CP210	14m ²
CP211	CP211	14m ²

Area Table	Lot	Area
CP186	CP186	14m ²
CP187	CP187	14m ²
CP188	CP188	14m ²
CP189	CP189	14m ²
CP190	CP190	14m ²
CP191	CP191	14m ²
CP192	CP192	14m ²
CP193	CP193	14m ²
CP194	CP194	14m ²

Area Table	Lot	Area
CP177	CP177	14m ²
CP178	CP178	14m ²
CP179	CP179	14m ²
CP180	CP180	14m ²
CP181	CP181	14m ²
CP182	CP182	14m ²
CP183	CP183	14m ²
CP184	CP184	14m ²
CP185	CP185	14m ²

Area Table	Lot	Area
CP168	CP168	14m ²
CP169	CP169	14m ²
CP170	CP170	14m ²
CP171	CP171	14m ²
CP172	CP172	14m ²
CP173	CP173	14m ²
CP174	CP174	14m ²
CP175	CP175	14m ²
CP176	CP176	14m ²

Area Table	Lot	Area
CP149	CP149	14m ²
CP150	CP150	14m ²
CP151	CP151	14m ²
CP152	CP152	14m ²
CP153	CP153	14m ²
CP154	CP154	14m ²
CP155	CP155	14m ²
CP156	CP156	14m ²
CP157	CP157	14m ²


Area Table	Lot	Area
CP140	CP140	14m ²
CP141	CP141	14m ²
CP142	CP142	14m ²
CP143	CP143	14m ²
CP144	CP144	14m ²
CP145	CP145	14m ²
CP146	CP146	14m ²
CP147	CP147	14m ²
CP148	CP148	14m ²

Area Table	Lot	Area
CP131	CP131	14m ²
CP132	CP132	14m ²
CP133	CP133	14m ²
CP134	CP134	14m ²
CP135	CP135	14m ²
CP136	CP136	14m ²
CP137	CP137	14m ²
CP138	CP138	14m ²
CP139	CP139	14m ²

UDN: BRMM6892-000-214-7

EU939

(SHEET 4 OF 6 SHEETS)

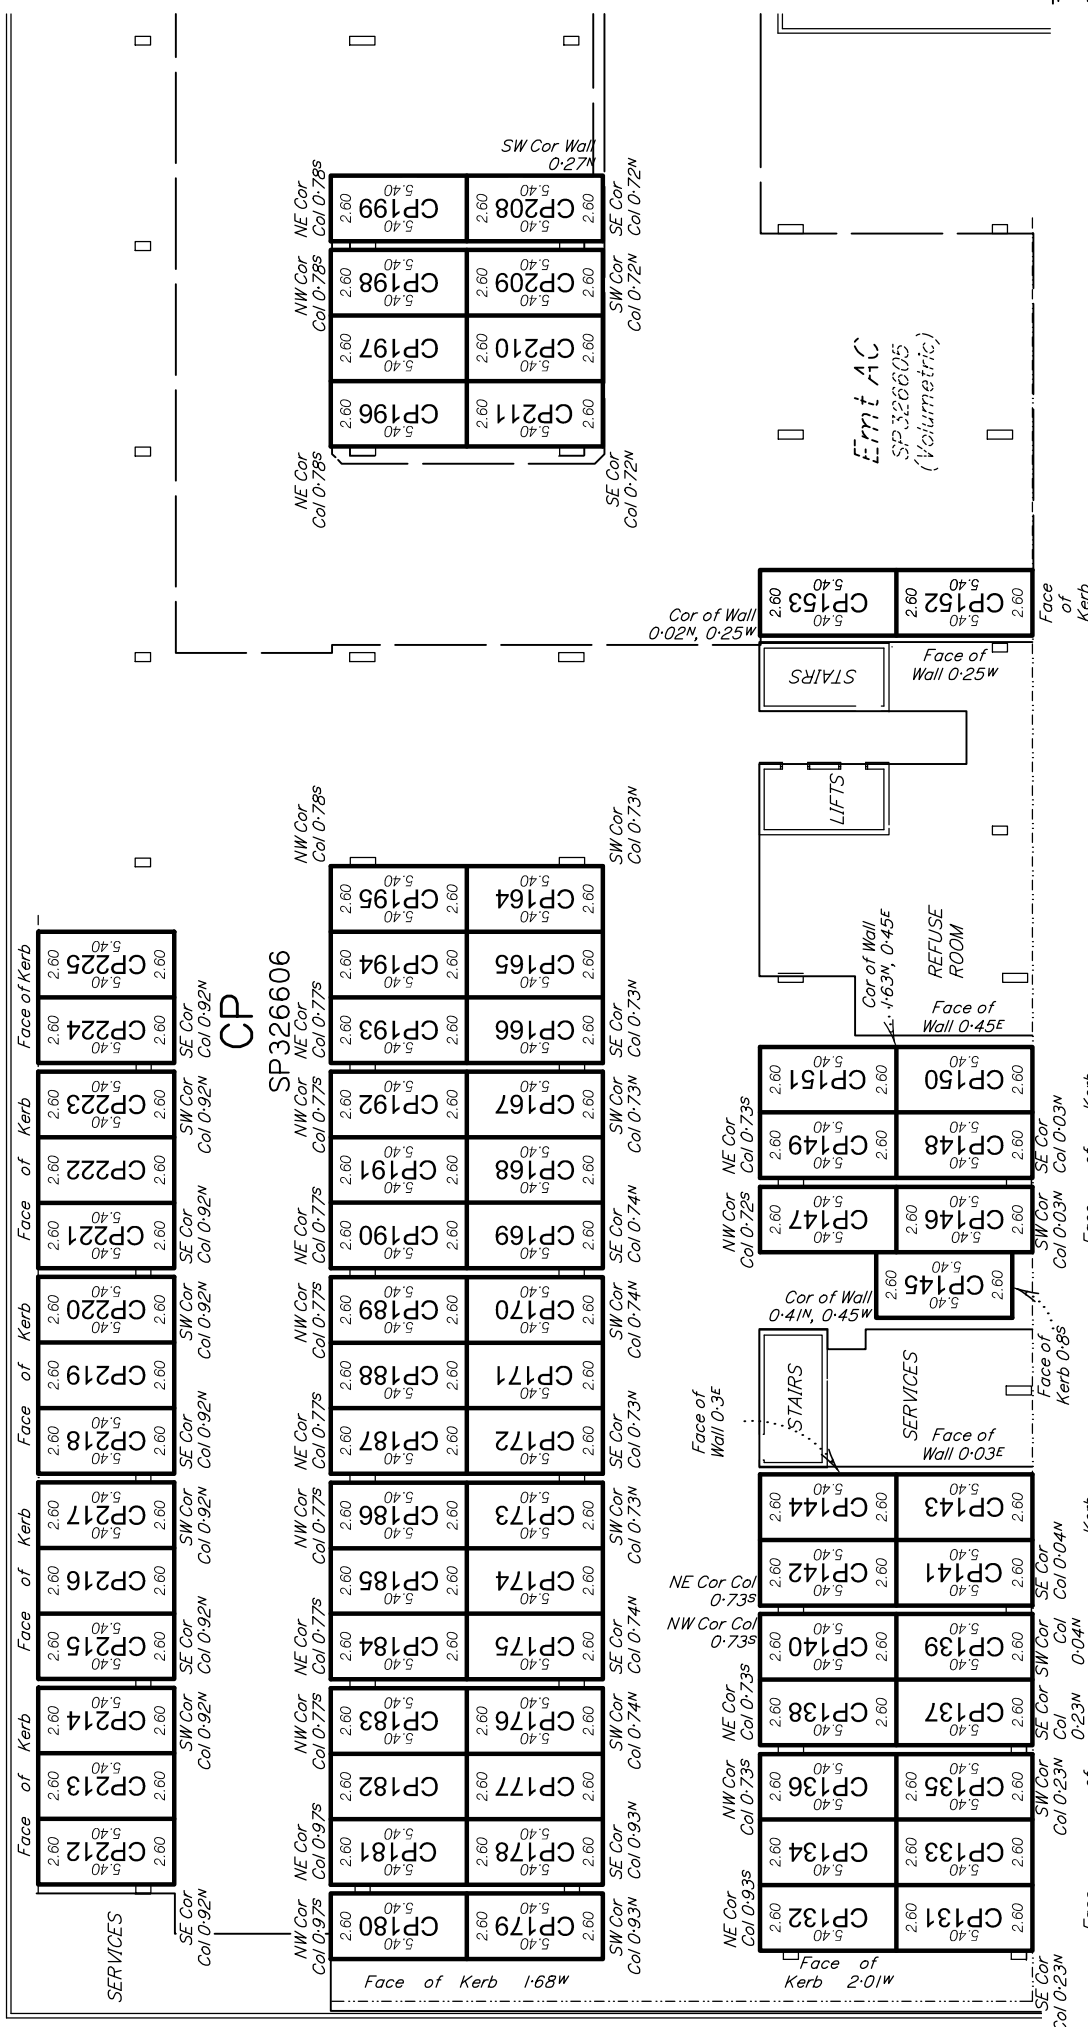



CP
SP326606

LEVEL C
(GROUND FLOOR)

Area Table	
Lot	Area
CP235	14m ²
CP236	14m ²

Area Table	
Lot	Area
CP226	14m ²
CP235	14m ²
CP227	14m ²
CP228	14m ²
CP229	14m ²
CP230	14m ²
CP231	14m ²
CP232	14m ²
CP233	14m ²
CP234	14m ²

0m
0

15m
50mm

30m
100mm

Scale 1:300

LEVEL C
(GROUND FLOOR)

UDN: BRMM6892-000-214-7

EU939
(SHEET 6 OF 6 SHEETS)

