

LEGEND

LEAD IN INFRASTRUCTURE

X **POTABLE WATER**
CONNECT TO EXISTING WATERMAIN AND UPSIZE

X **RECYCLED WATER**
CONNECT TO PROPOSED RECYCLED WATERMAIN (BY SWC)

IOP **WASTE WATER**
INTERIM CONNECTION TO PROPOSED INTERIM OPERATING PLANT (BY SWC) UNTIL SUCH TIME SPS IS COMMISSIONED


SPS **WASTE WATER**
ULTIMATE CONNECT TO PROPOSED SEWER PUMP STATION (BY SWC)

INTERNAL RETICULATION

A — B POTABLE WATER
STAGE 1 - A to B
STAGE 2 - B to C
STAGE 3 - B to E
STAGE 4 - D to F

A — B RECYCLED WATER
STAGE 1 - L to M
STAGE 2 - M to N
STAGE 3 - M to O
STAGE 4 - P to Q

A — B WASTE WATER
STAGE 1 - Y to Z
STAGE 2 - X to Z
STAGE 3 - W to Y
STAGE 4 - U to V
S to T

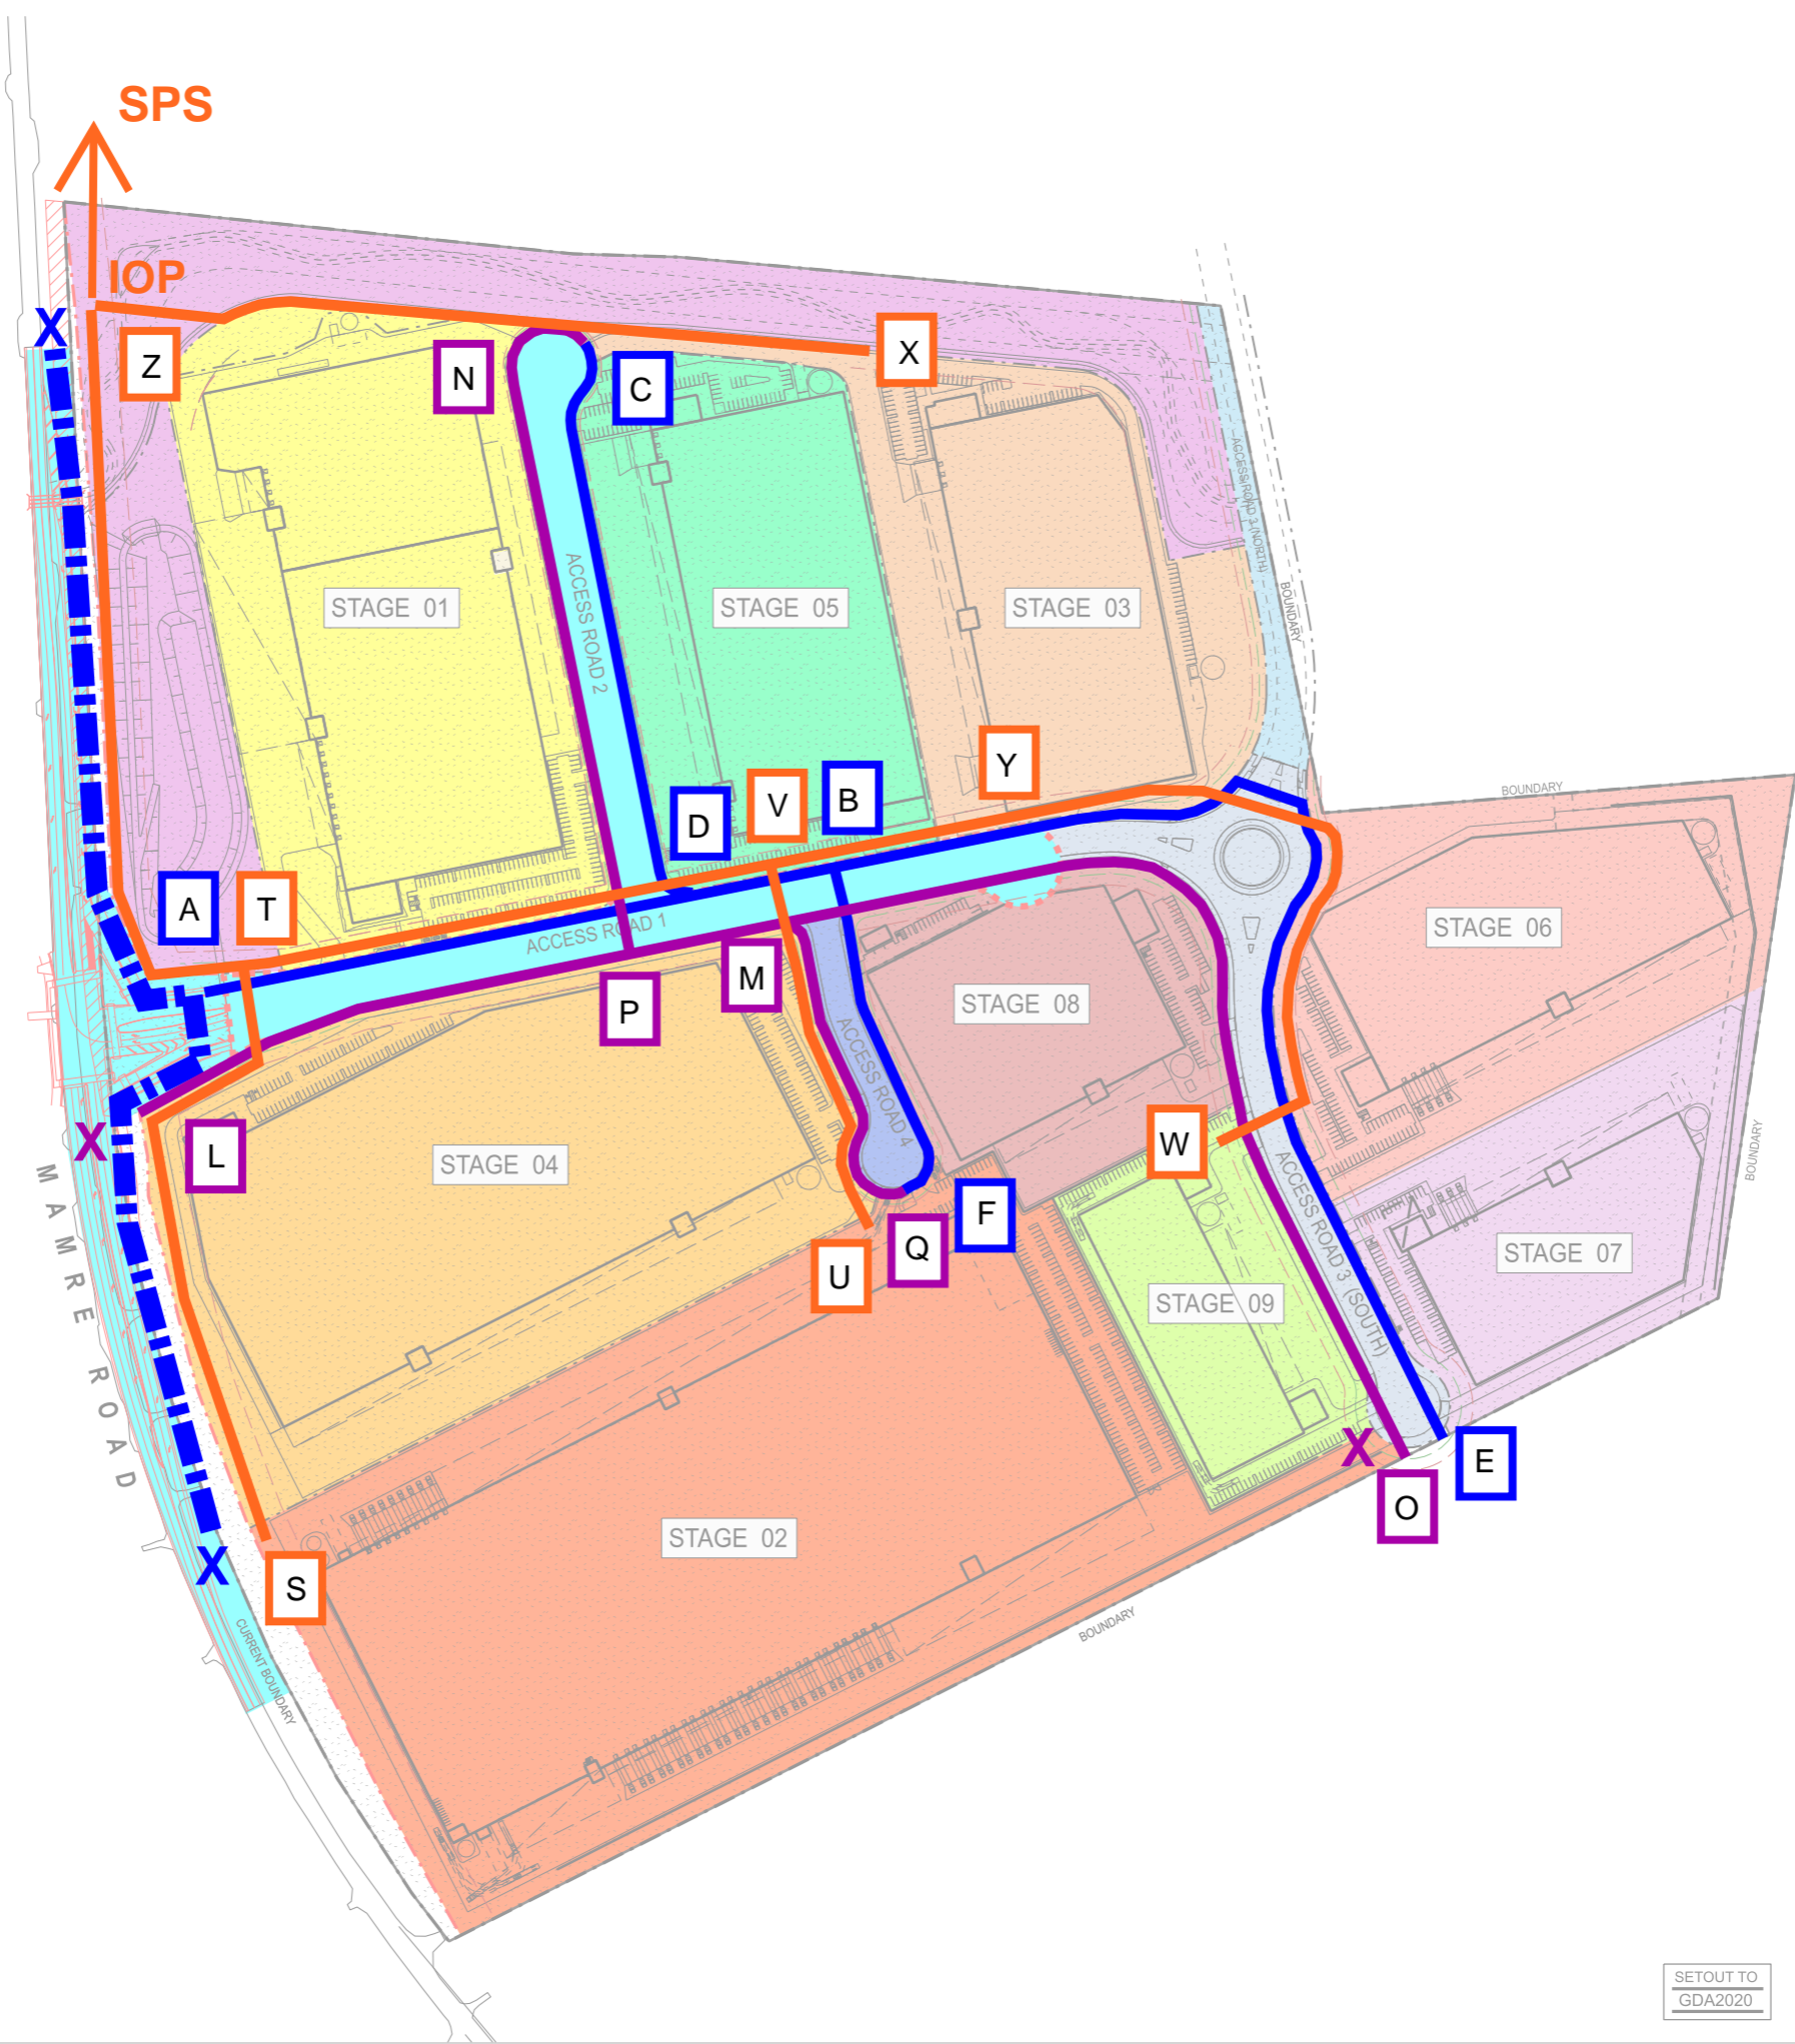

LEGEND

- Stage 01 Riparian Realignment & Basin Infrastructure Works
- Stage 01 - Phase 01 Road Infrastructure Works
- Stage 01 - Phase 01 Bulk Earthworks
- Stage 01 - Phase 02 Road Infrastructure Works
- Stage 01 - Phase 03 Road Infrastructure Works
- Stage 02 Road Infrastructure Works
- Stage 01 Building Works
- Stage 02 Building Works
- Stage 03 Building Works
- Stage 04 Building Works
- Stage 05 Building Works
- Stage 06 Building Works
- Stage 07 Building Works
- Stage 08 Building Works
- Stage 09 Building Works

SETOUT TO GDA2020