


VERSION	AMENDMENT	AUTHORISED BY	DATE

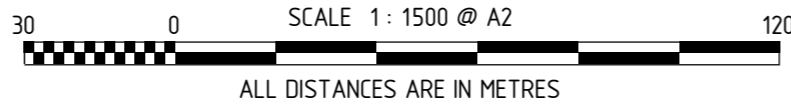

HELD BY LANDGATE IN DIGITAL FORMAT ONLY

LIMITED IN DEPTH TO 60.96 METRES
FOR INTERESTS AND NOTIFICATIONS
SEE SHEET 2

TYPE	FREEHOLD	S.S.A.	YES
------	----------	--------	-----

PURPOSE	SUBDIVISION
---------	-------------

PLAN OF	LOTS 28-33, 54-59, 9021, ROAD AND RESTRICTIVE COVENANT
---------	---

FORMER TENURE	LOT 9018 ON DP 416331 C.T.
---------------	-------------------------------

LOCAL AUTHORITY	CITY OF ROCKINGHAM
-----------------	--------------------

LOCALITY	BALDIVIS
----------	----------

D.O.P.L.H. FILE	
-----------------	--

FIELD RECORD	128604
--------------	--------

SURVEYOR'S CERTIFICATE - REG 54

I, Charles A. YOUNGE
hereby certify that this plan is accurate and is a correct representation of the -
(a) *survey, and/or
(b) *calculations from measurements recorded in the field records,
[* delete if inapplicable]

undertaken for the purposes of this plan and that it complies with the relevant written law(s) in relation to which it is lodged.

LICENSED SURVEYOR	DATE
-------------------	------

LOGGED	
--------	--

DATE	FEE PAID	ASSESS No.
------	----------	------------

I.S.C.	
--------	--

EXAMINED	DATE
----------	------

WESTERN AUSTRALIAN PLANNING COMMISSION	FILE 153799
--	-------------

Delegated under S. 16 P&D Act 2005	DATE
------------------------------------	------

IN ORDER FOR DEALINGS	
-----------------------	--

SUBJECT TO	
------------	--

FOR INSPECTOR OF PLANS AND SURVEYS	DATE
------------------------------------	------


APPROVED	REG26A (4)
----------	------------

INSPECTOR OF PLANS AND SURVEYS (S. 18 Licensed Surveyors Act 1909)	DATE
---	------



DEPOSITED PLAN
4 17962

SHEET 01 OF 02 SHEETS
(PLUS SURVEY SHEETS(S))
VERSION 1

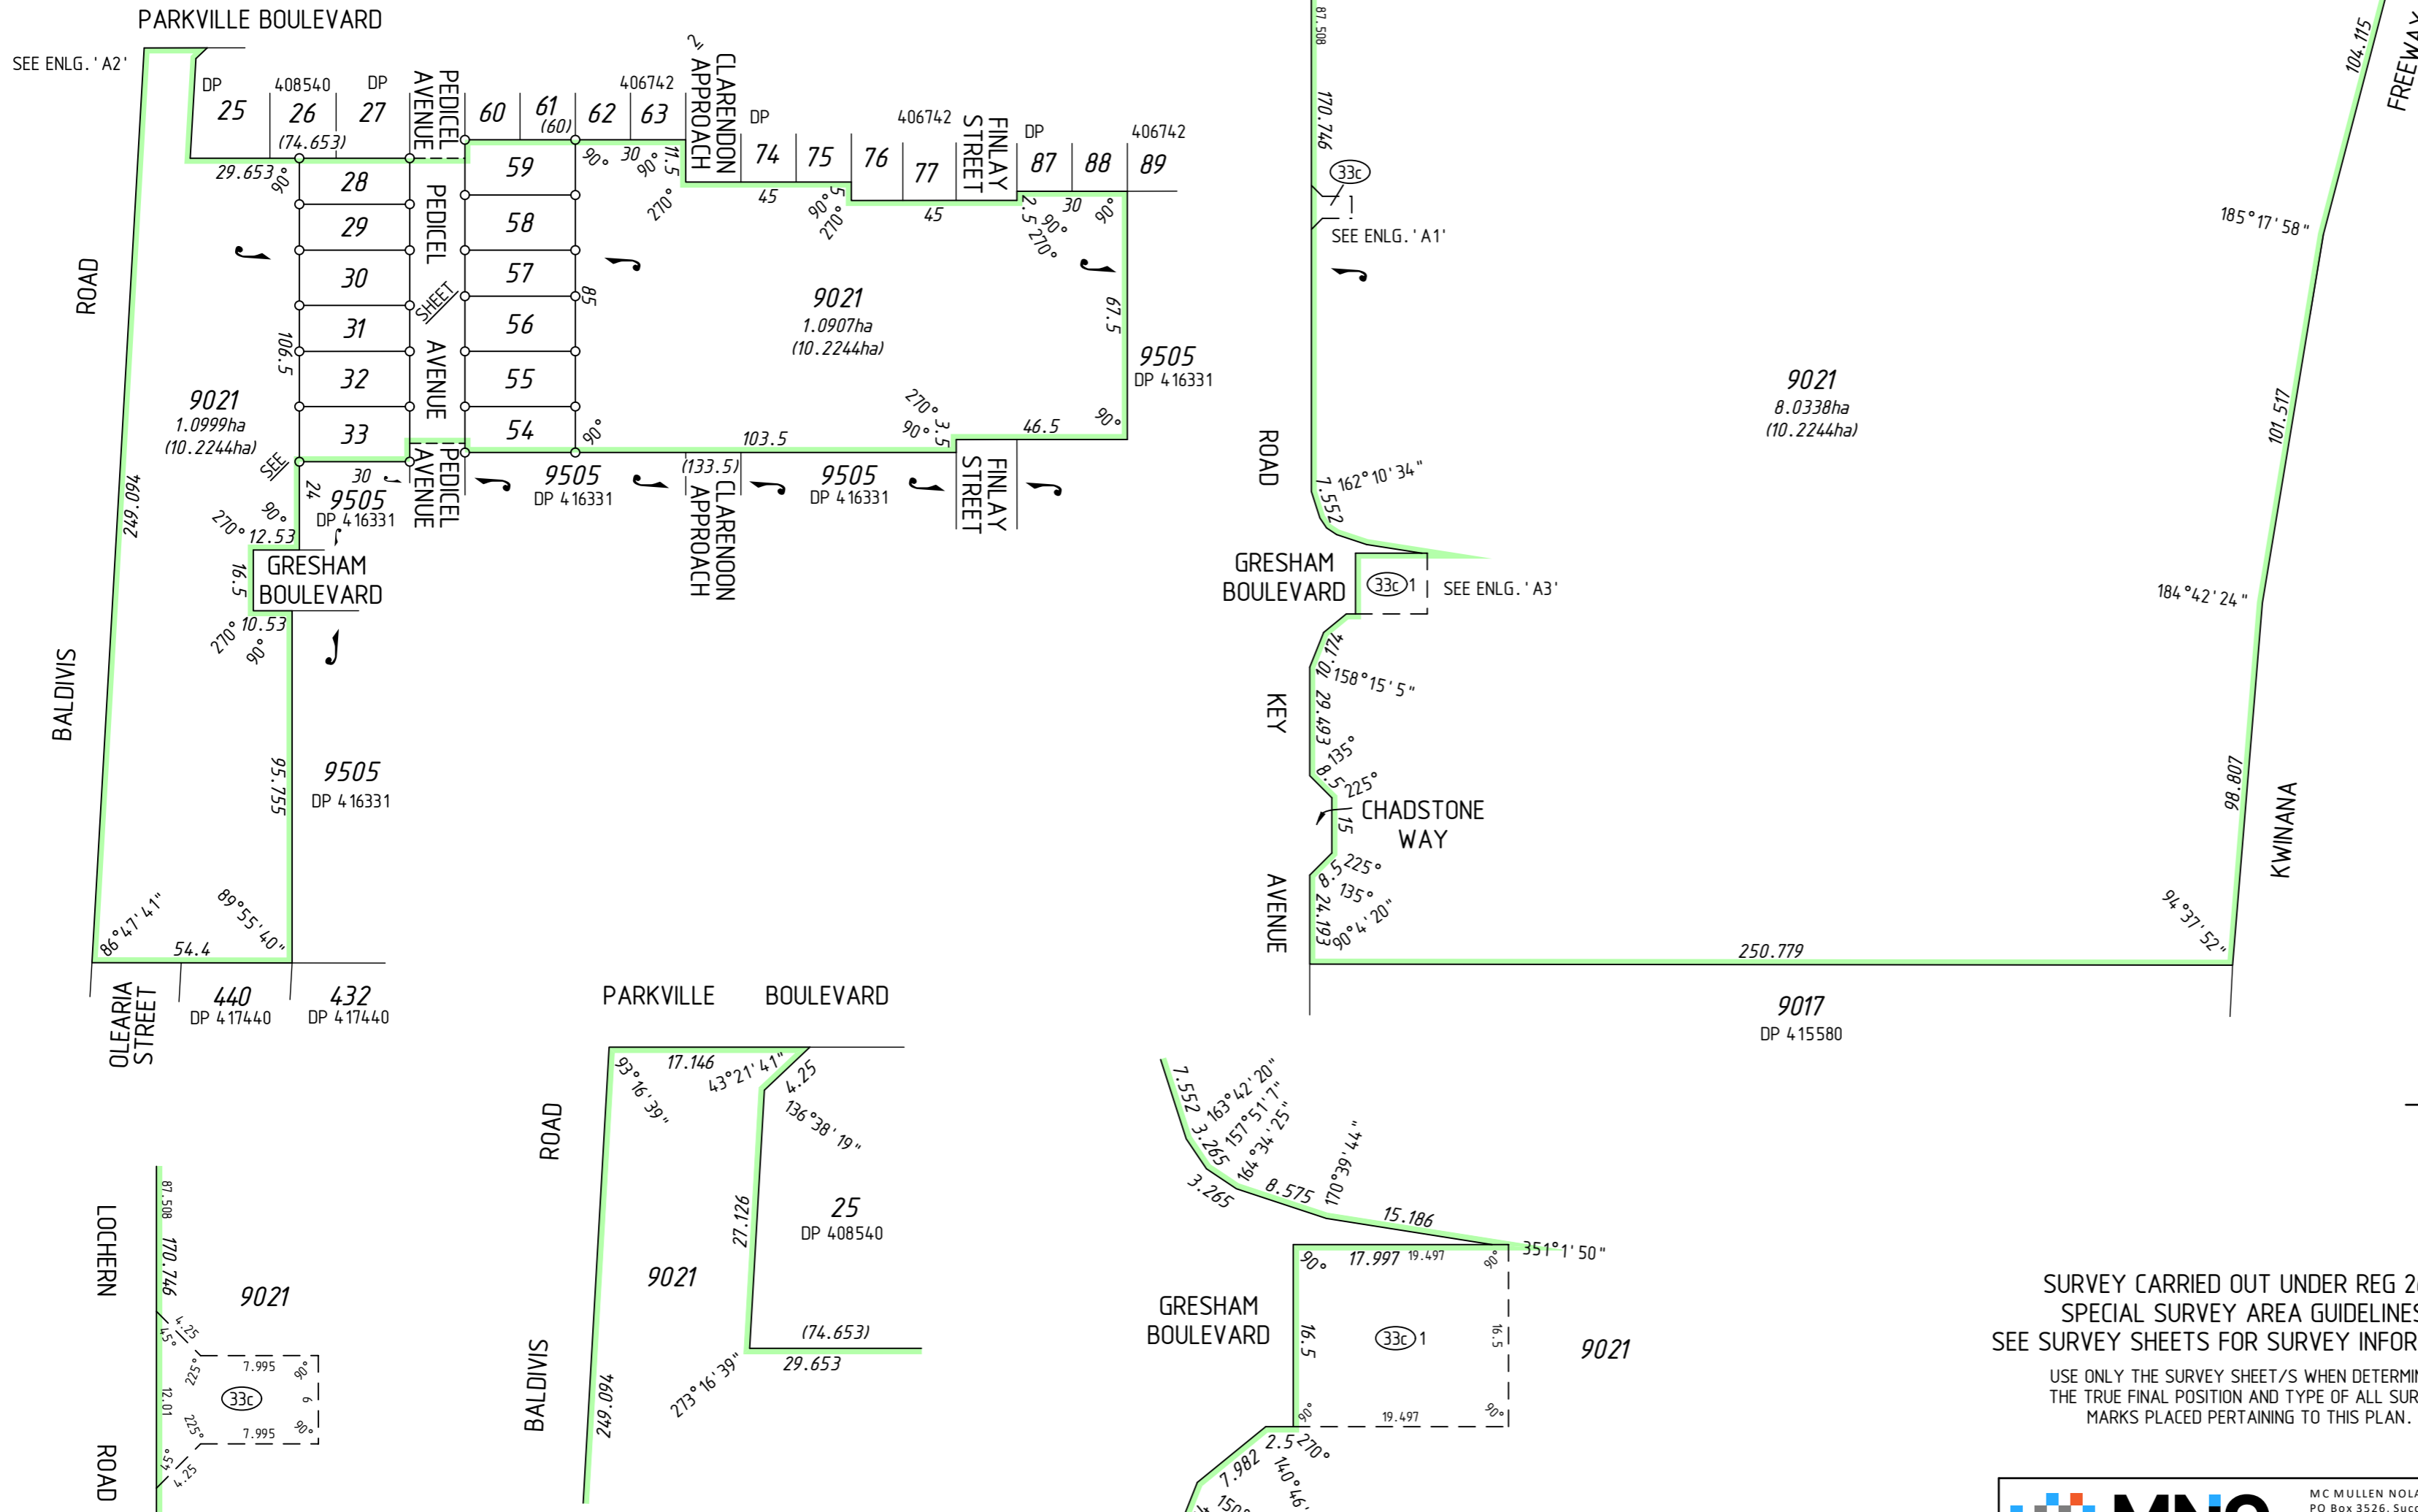

ENLARGEMENT 'A1'
Not to scale

ENLARGEMENT 'A2'
Not to scale

ENLARGEMENT 'A3'
Not to scale

SURVEY CARRIED OUT UNDER REG 26A
SPECIAL SURVEY AREA GUIDELINES
SEE SURVEY SHEETS FOR SURVEY INFORMATION

USE ONLY THE SURVEY SHEET/S WHEN DETERMINING
THE TRUE FINAL POSITION AND TYPE OF ALL SURVEY
MARKS PLACED PERTAINING TO THIS PLAN.



MNG MC MULLEN NOLAN GROUP
PO Box 3526, Success W.A. 6964
Tel: (08) 6436 1599
Fax: (08) 6436 1500
Email: info@mngsurvey.com.au

MNG Ref : 98294dp-060c - DP417962.CSD


FOR HEADING SEE SHEET 1

INTERESTS AND NOTIFICATIONS

SUBJECT	PURPOSE	STATUTORY REFERENCE	ORIGIN	LAND BURDENED	BENEFIT TO	COMMENTS
33c 33c 1	EASEMENT (Electricity Supply)	SEC 167 OF THE P. & D. ACT REG 33 (c)	DP 416331	LOT 9021	ELECTRICITY NETWORKS CORPORATION	
	RESTRICTIVE COVENANT	SEC 136D OF THE TLA	THIS PLAN & DOC	ALL LOTS EXCEPT LOT 9021	ALL LOTS EXCEPT LOT 9021	
	NOTIFICATION NOTIFICATION	SEC 165 OF THE P. & D. ACT SEC 165 OF THE P. & D. ACT	DOC DOC	ALL LOTS EXCEPT LOT 9021 LOTS 28-33		MOSQUITO BREEDING AREAS BUSHFIRE MANAGEMENT PLAN

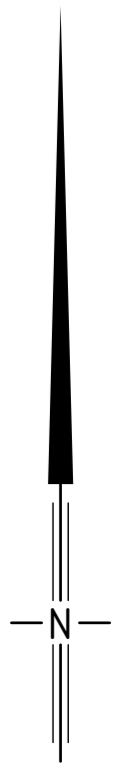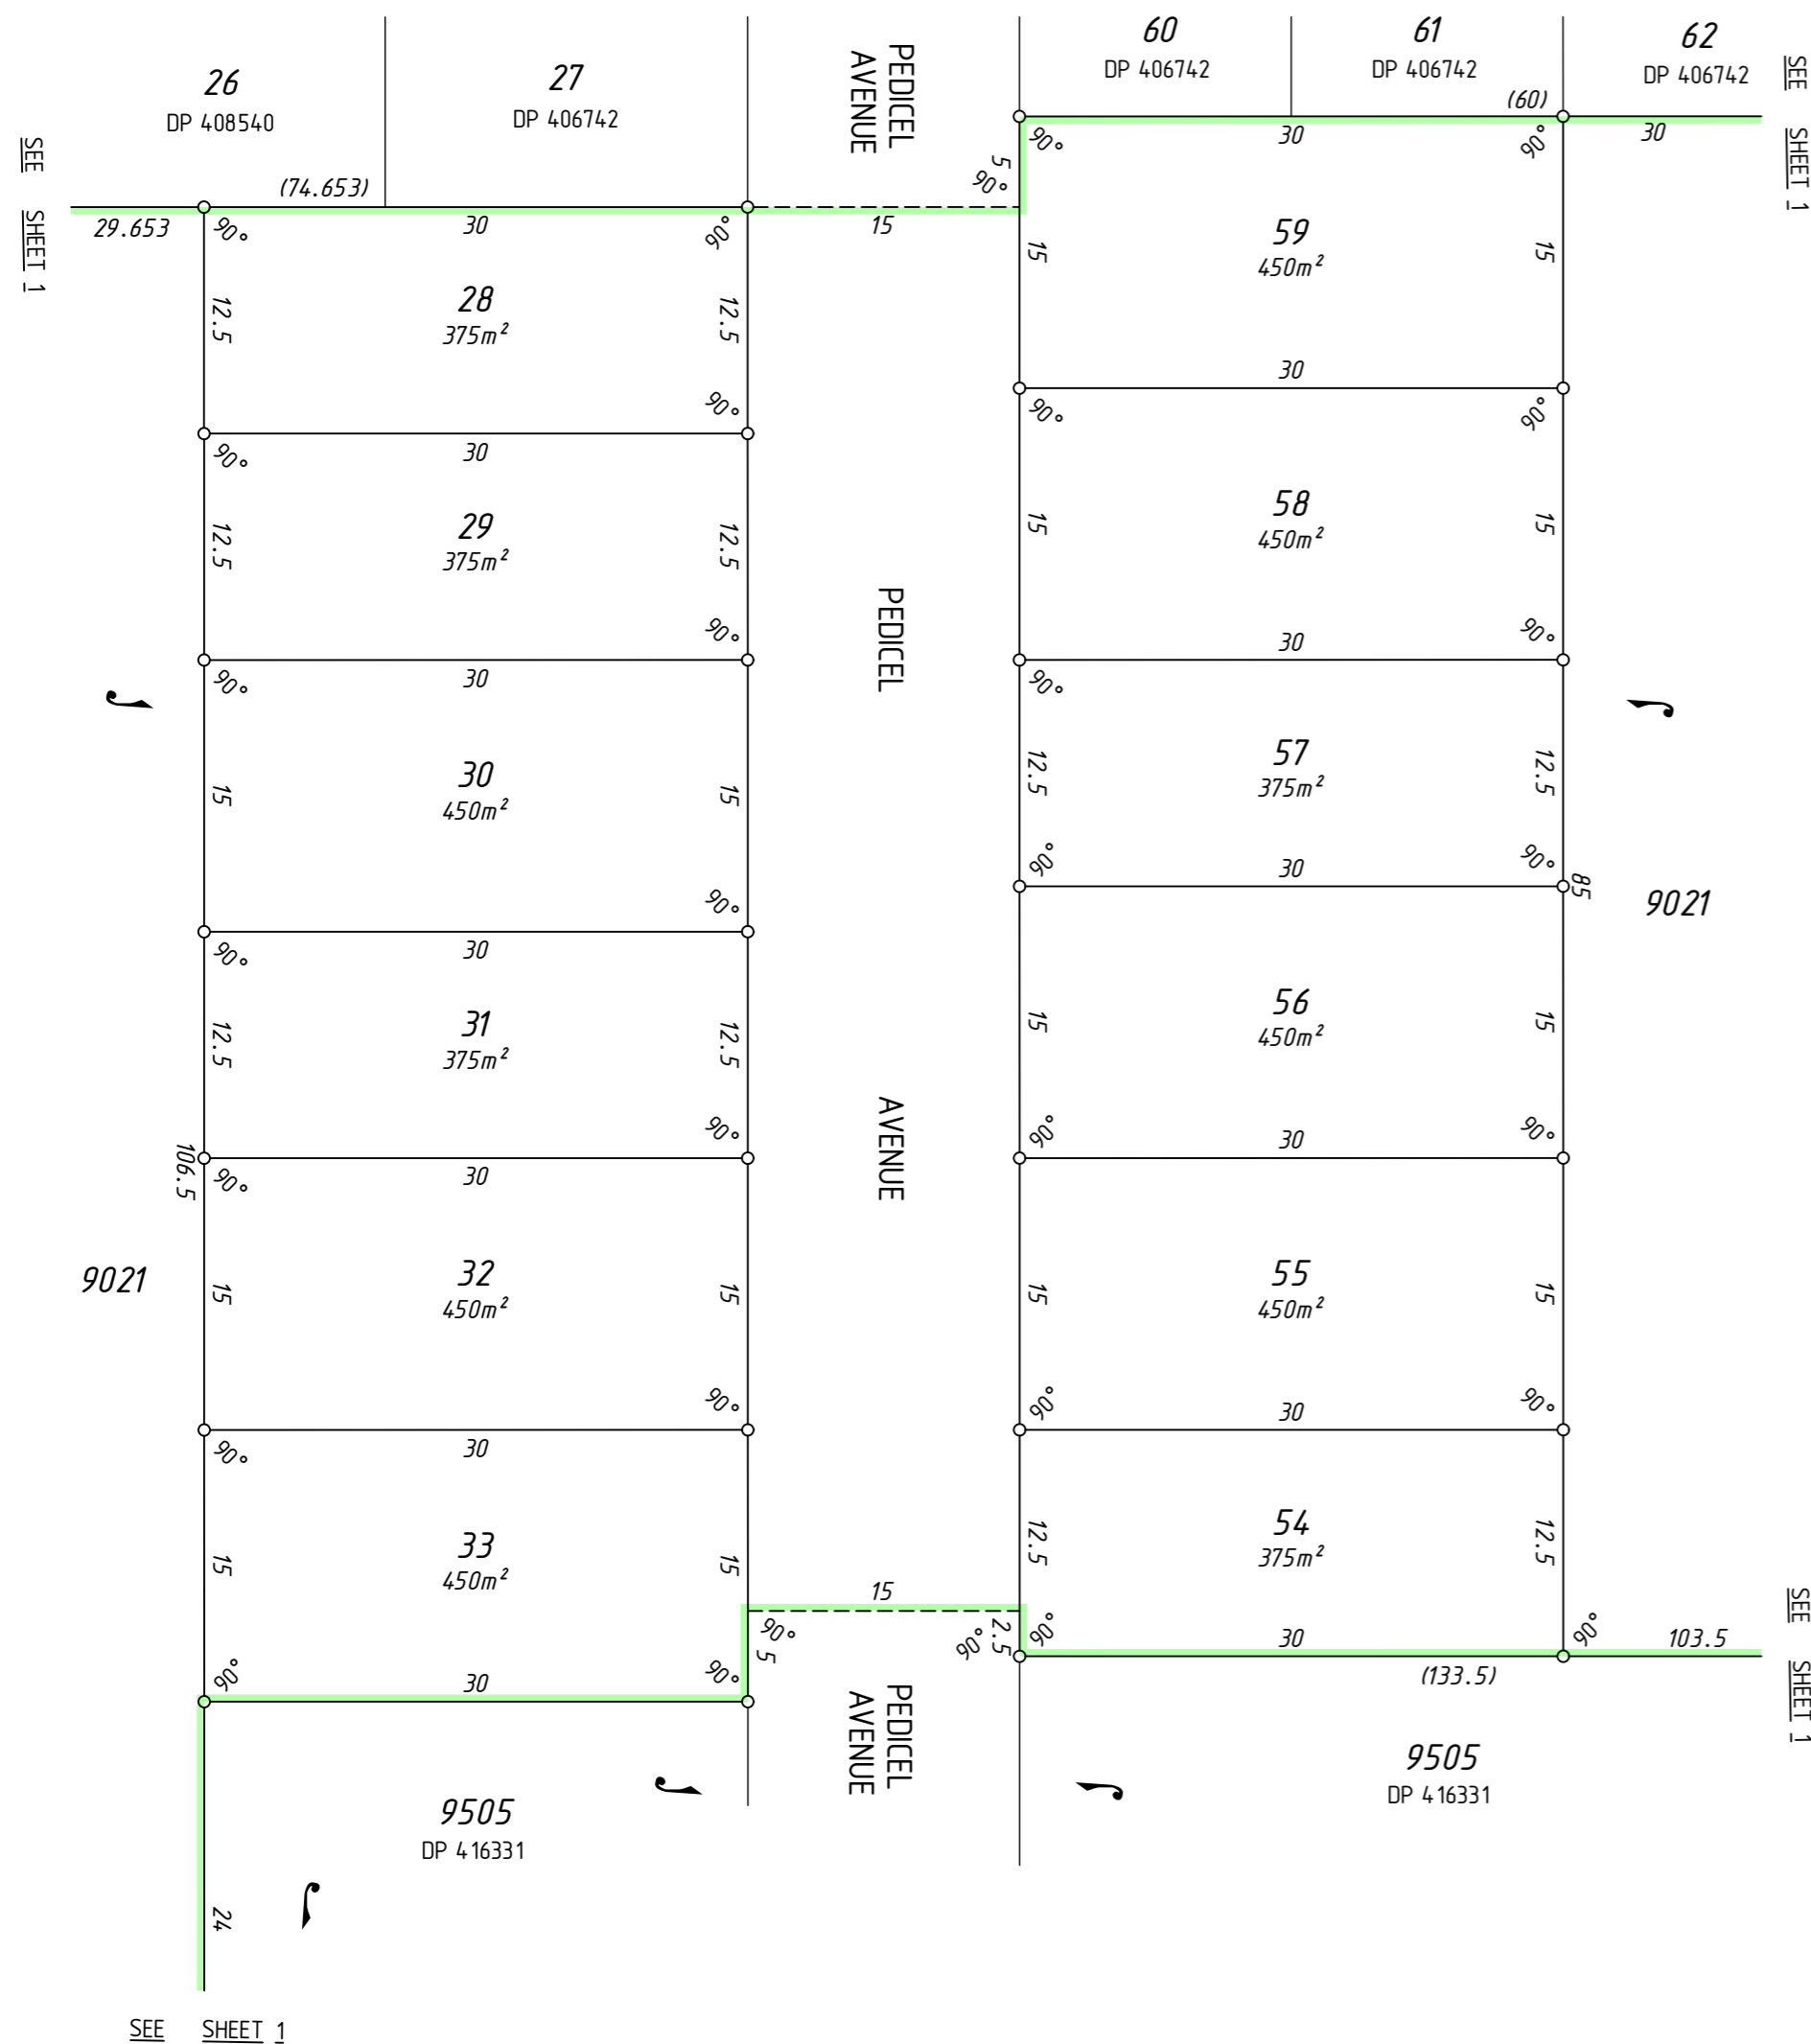

SURVEY CARRIED OUT UNDER REG 26A
SPECIAL SURVEY AREA GUIDELINES
SEE SURVEY SHEETS FOR SURVEY INFORMATION
USE ONLY THE SURVEY SHEET/S WHEN DETERMINING
THE TRUE FINAL POSITION AND TYPE OF ALL SURVEY
MARKS PLACED PERTAINING TO THIS PLAN.

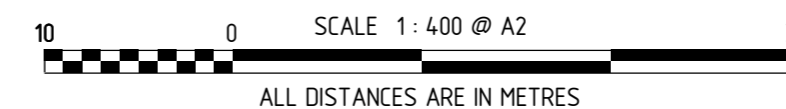

HELD BY LANDGATE IN DIGITAL FORMAT ONLY



MNG Ref : 98294dp-060c - DP417962.CSD

FINAL

LICENSED SURVEYOR

DATE



GOVERNMENT OF
WESTERN AUSTRALIA



DEPOSITED PLAN

4 17962

SHEET 02 OF 02 SHEETS
VERSION 1

FOR HEADING SEE SHEET 1

THIS SURVEY SHEET WILL BE
REPLACED BY THE SURVEY DATA



MNG Ref: 98294dp-060c



DEPOSITED PLAN

4 17962

SURVEY SHEET