

VERSION	AMENDMENT	AUTHORISED BY	DATE

HELD BY LANDGATE IN DIGITAL FORMAT ONLY

LIMITED IN DEPTH TO 60.96 METRES
FOR INTERESTS AND NOTIFICATIONS
SEE SHEET 2

REG 26A(1) - FINAL MARKING DEFERRED
(APPROVAL ID D200-20 DATED 28 OCTOBER 2020, LANDGATE FILE 07070-2019)

TYPE FREEHOLD S.S.A. YES

PURPOSE SUBDIVISION

PLAN OF
LOTS 39, 40, 64-69, 71-73,
9024, ROAD, EASEMENT AND
RESTRICTIVE COVENANT

FORMER TENURE LOT 9021 ON DP 417962
C.T. 2981-469

LOCAL AUTHORITY CITY OF ROCKINGHAM

LOCALITY BALDIVIS

D.P.L.H. FILE

FIELD RECORD 128604

SURVEYOR'S CERTIFICATE - REG 54
I, Charles A. YOUNGE
hereby certify that this plan is accurate and is a correct
representation of the -
(a) *survey, and/or
(b) *calculations from measurements recorded in the field records,
[* delete if inapplicable]
undertaken for the purposes of this plan and that it
complies with the relevant written law(s) in relation to
which it is lodged.

FINAL
LICENSED SURVEYOR DATE

LOGGED
DATE FEE PAID ASSESS No.

I.S.C.
EXAMINED DATE

WESTERN AUSTRALIAN PLANNING COMMISSION
FILE 153799
Delegated under S. 16 P&D Act 2005 DATE








IN ORDER FOR DEALINGS
SUBJECT TO

FOR INSPECTOR OF PLANS AND SURVEYS DATE
APPROVED REG26A (1), (4)

INSPECTOR OF PLANS AND SURVEYS DATE
(S. 18 Licensed Surveyors Act 1909)



DEPOSITED PLAN
4 194 29
SHEET 01 OF 02 SHEETS
(PLUS SURVEY SHEET(S))
VERSION 1

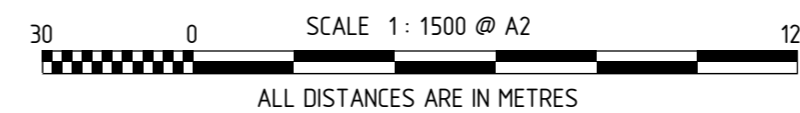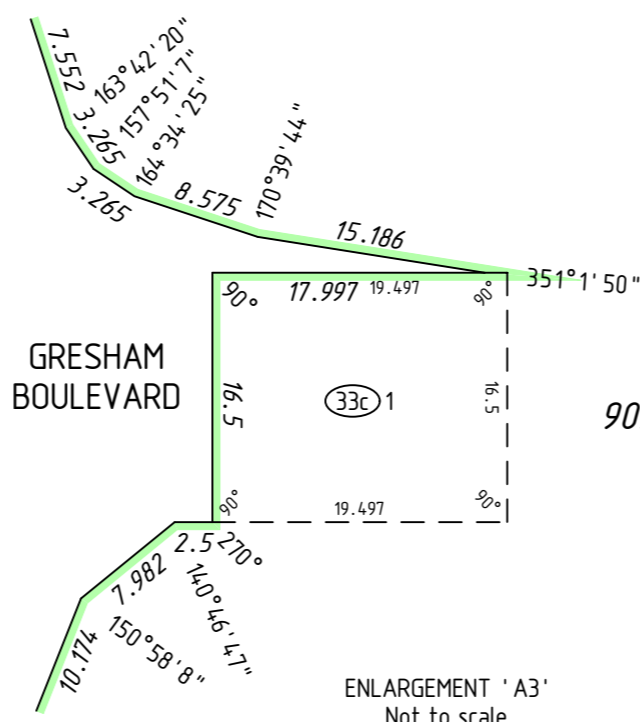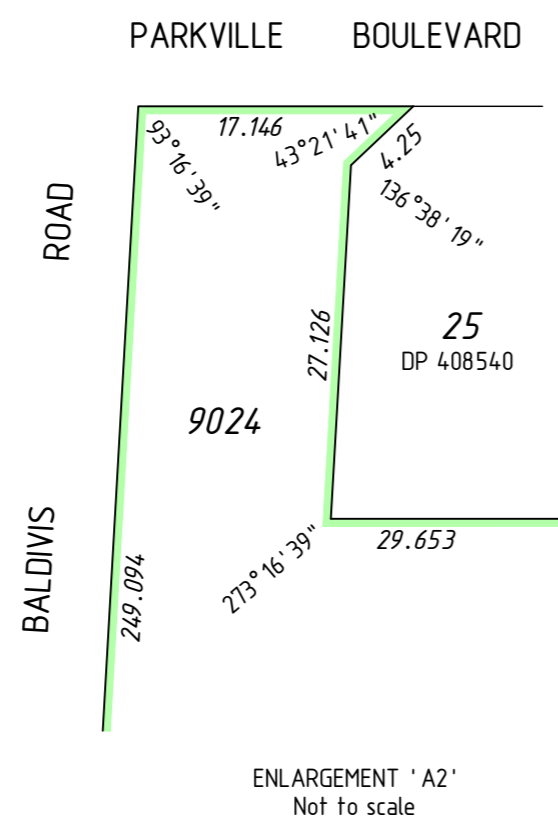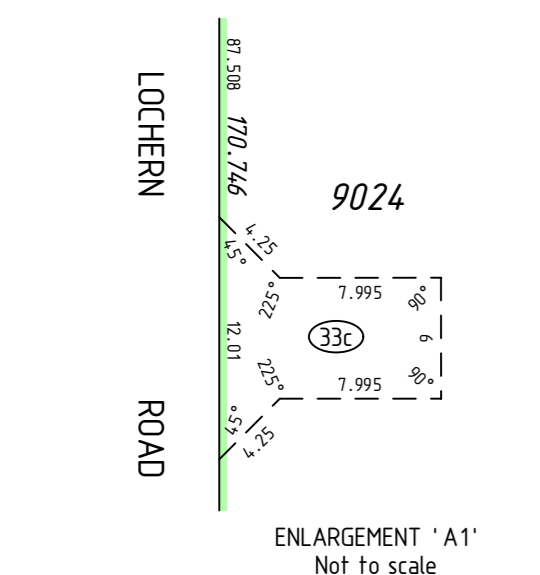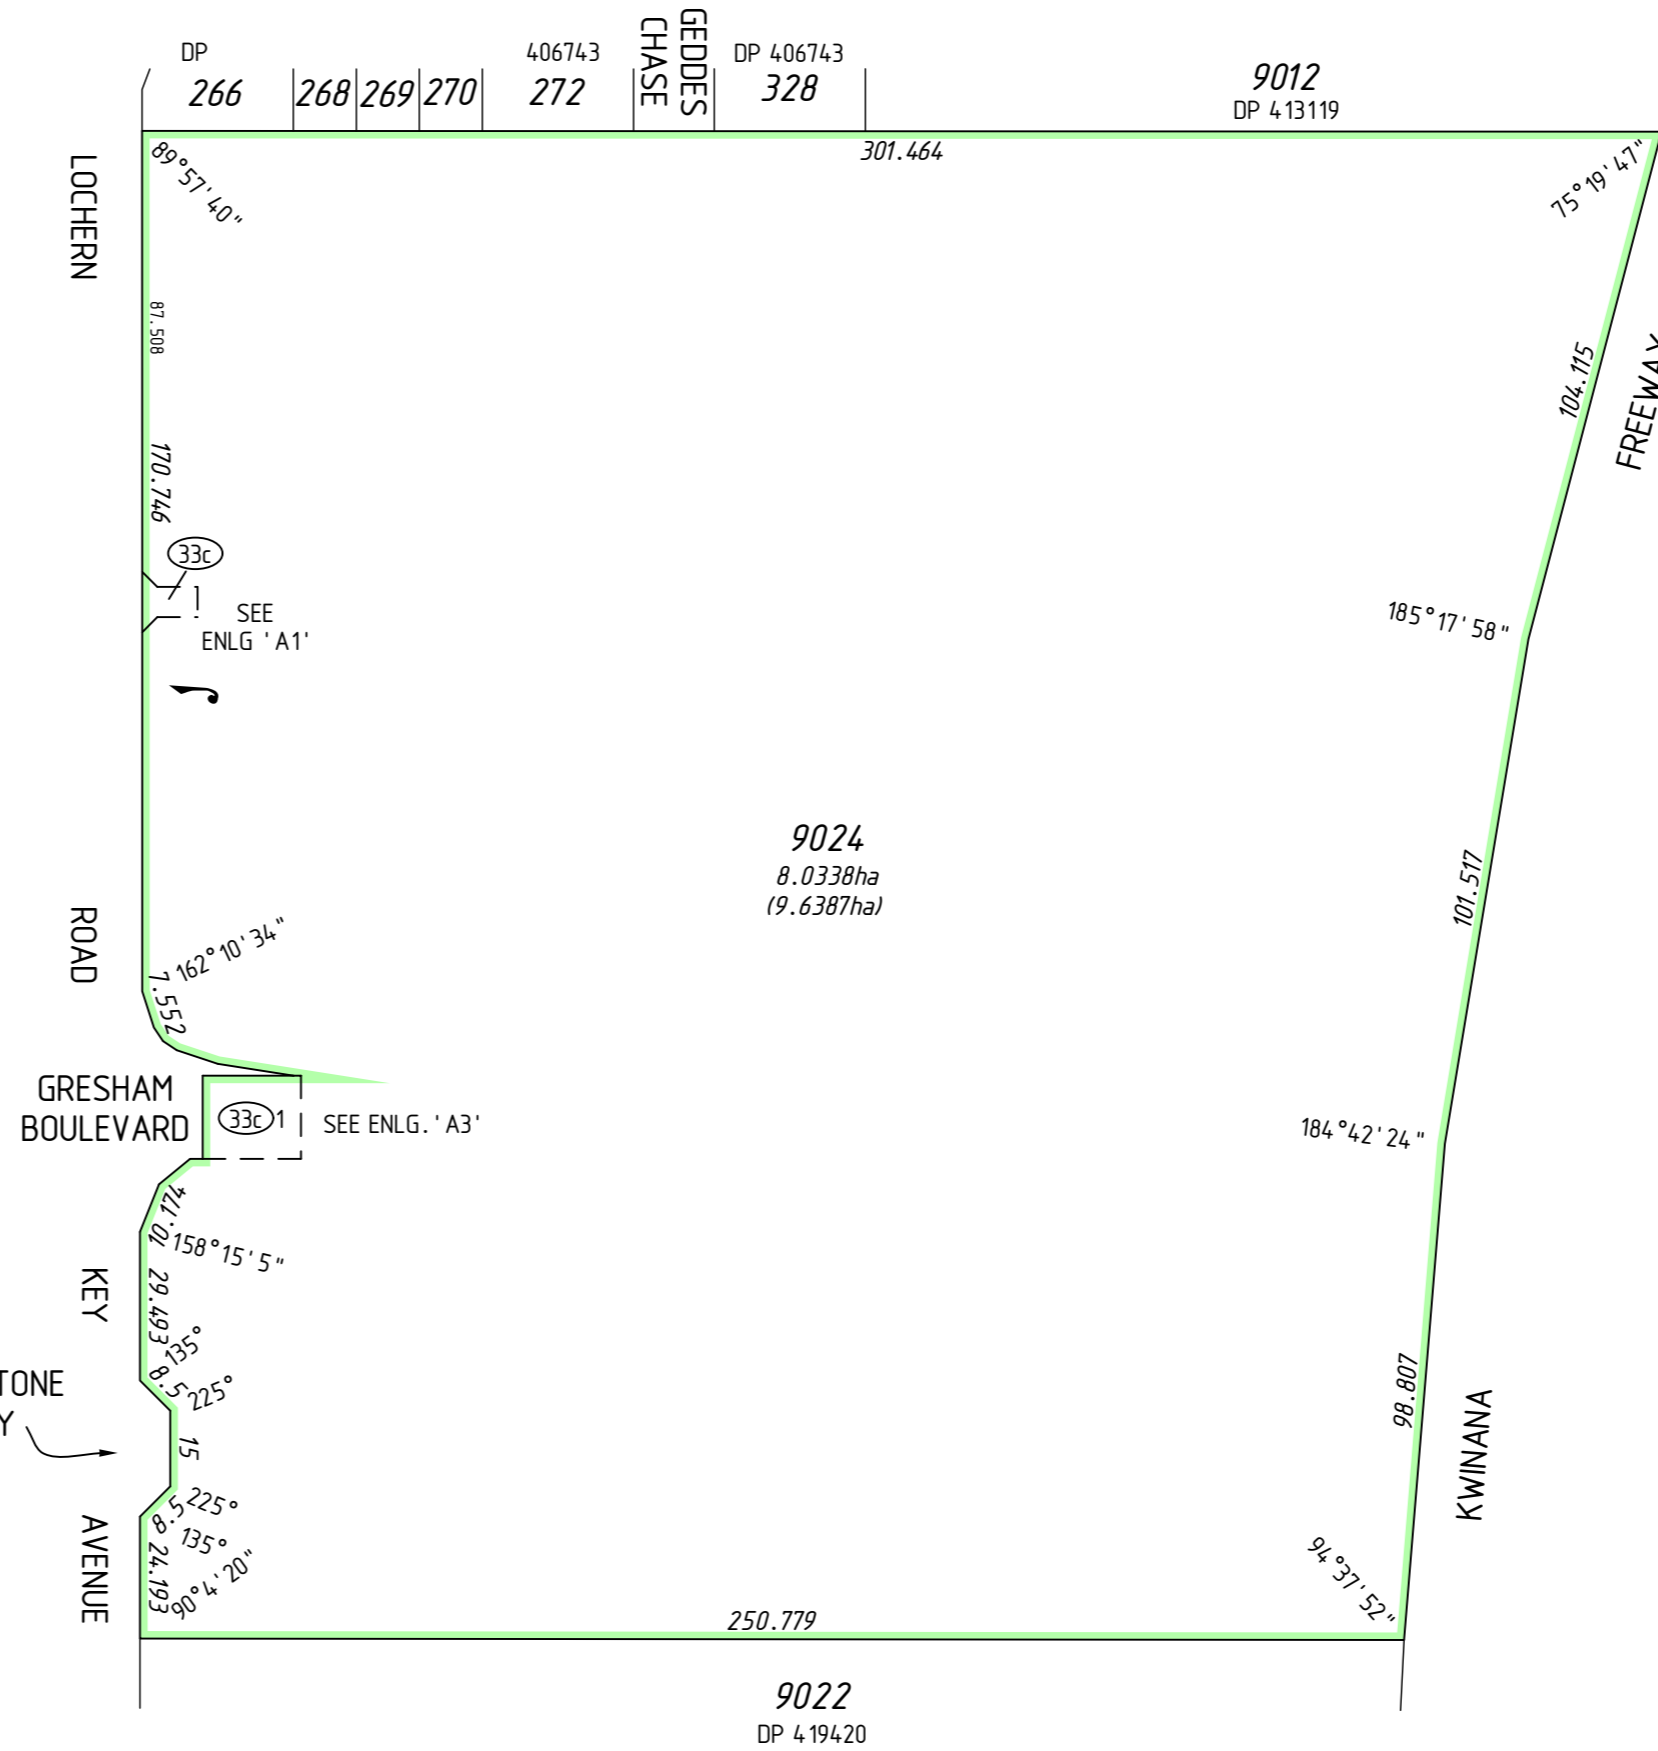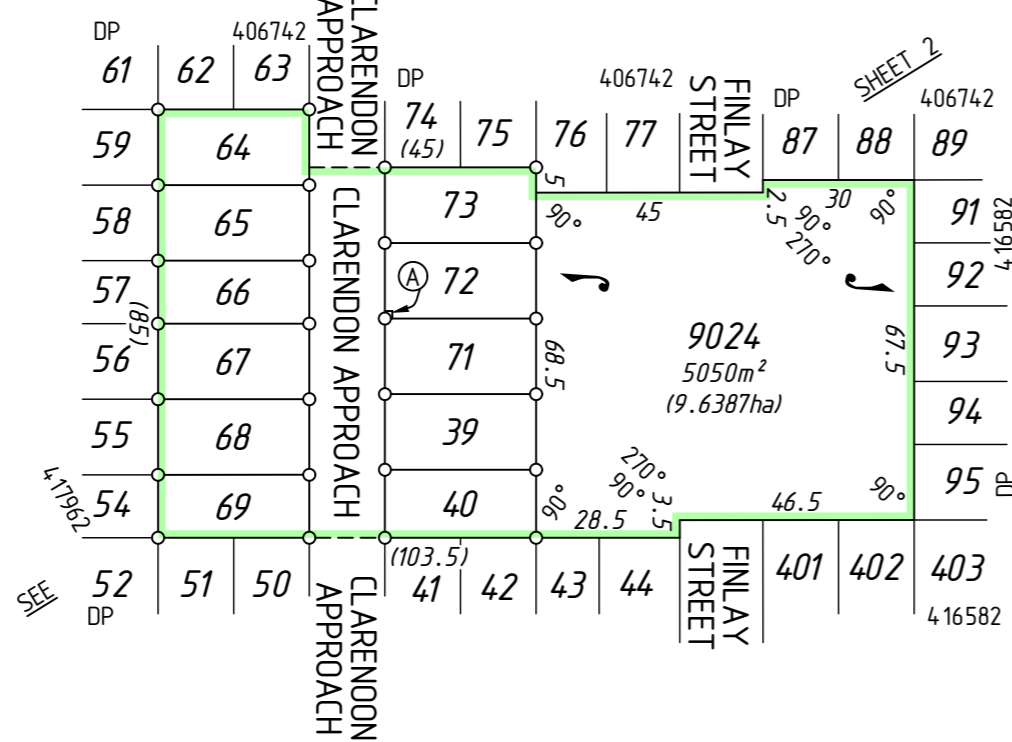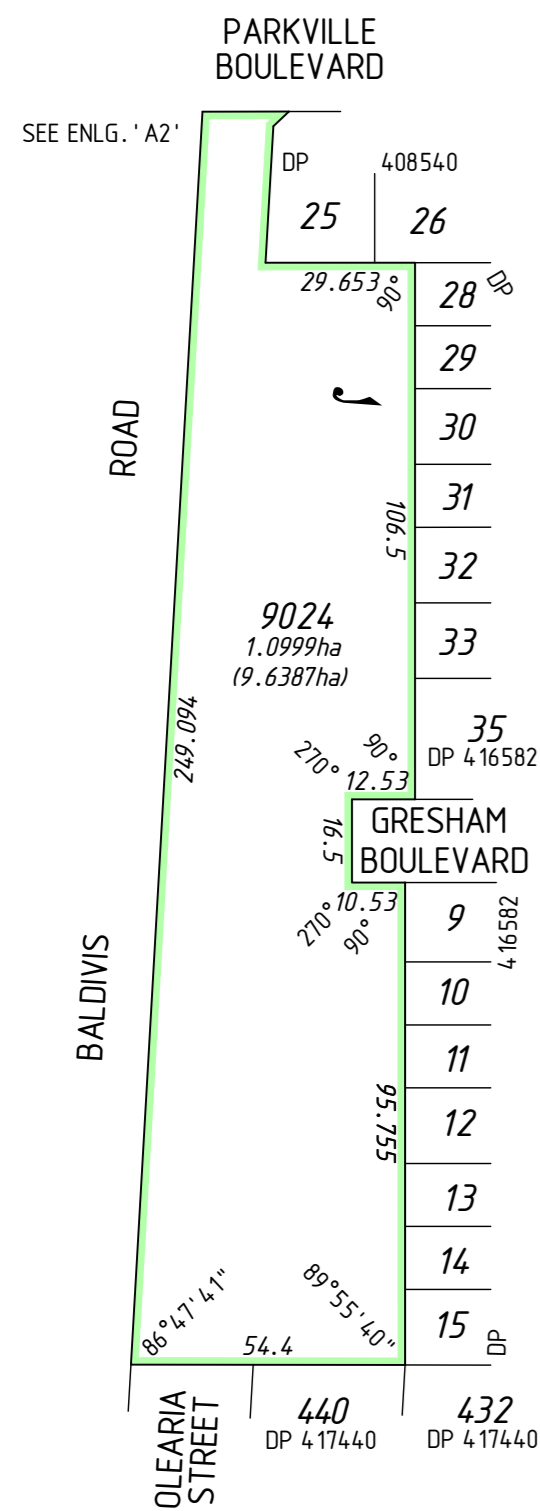

SURVEY CARRIED OUT UNDER REG 26A
SPECIAL SURVEY AREA GUIDELINES
SEE SURVEY SHEETS FOR SURVEY INFORMATION

USE ONLY THE SURVEY SHEET/S WHEN DETERMINING
THE TRUE FINAL POSITION AND TYPE OF ALL SURVEY
MARKS PLACED PERTAINING TO THIS PLAN.





MC MULLEN NOLAN GROUP
PO Box 3526, Success W.A. 6964
Tel: (08) 6436 1599
Fax: (08) 6436 1500
Email: info@mngsurvey.com.au

MNG Ref : 98294dp-077c - Stage 6C - DP4.19429.CSD

INTERESTS AND NOTIFICATIONS

SUBJECT	PURPOSE	STATUTORY REFERENCE	ORIGIN	LAND BURDENED	BENEFIT TO	COMMENTS
(33c) (33c) 1	EASEMENT (Electricity Supply)	SEC 167 OF THE P. & D. ACT REG 33 (c)	DP 4 16331	LOT 9024	ELECTRICITY NETWORKS CORPORATION	
(A)	EASEMENT (Drainage)	SEC 136D OF THE TLA	THIS PLAN	LOT 72	LOT 71	
	RESTRICTIVE COVENANT	SEC 136D OF THE TLA	THIS PLAN & DOC	ALL LOTS EXCEPT LOT 9024	ALL LOTS EXCEPT LOT 9021	
	NOTIFICATION	SEC 165 OF THE P. & D. ACT	DOC	ALL LOTS EXCEPT LOT 9024		MOSQUITO BREEDING AREAS

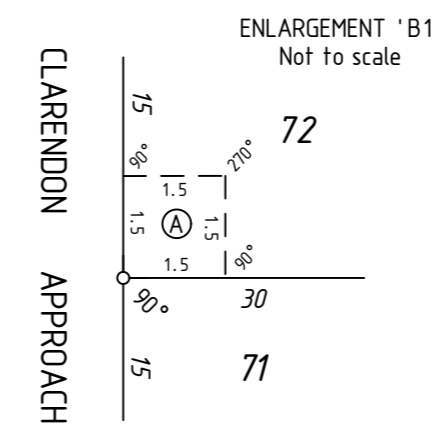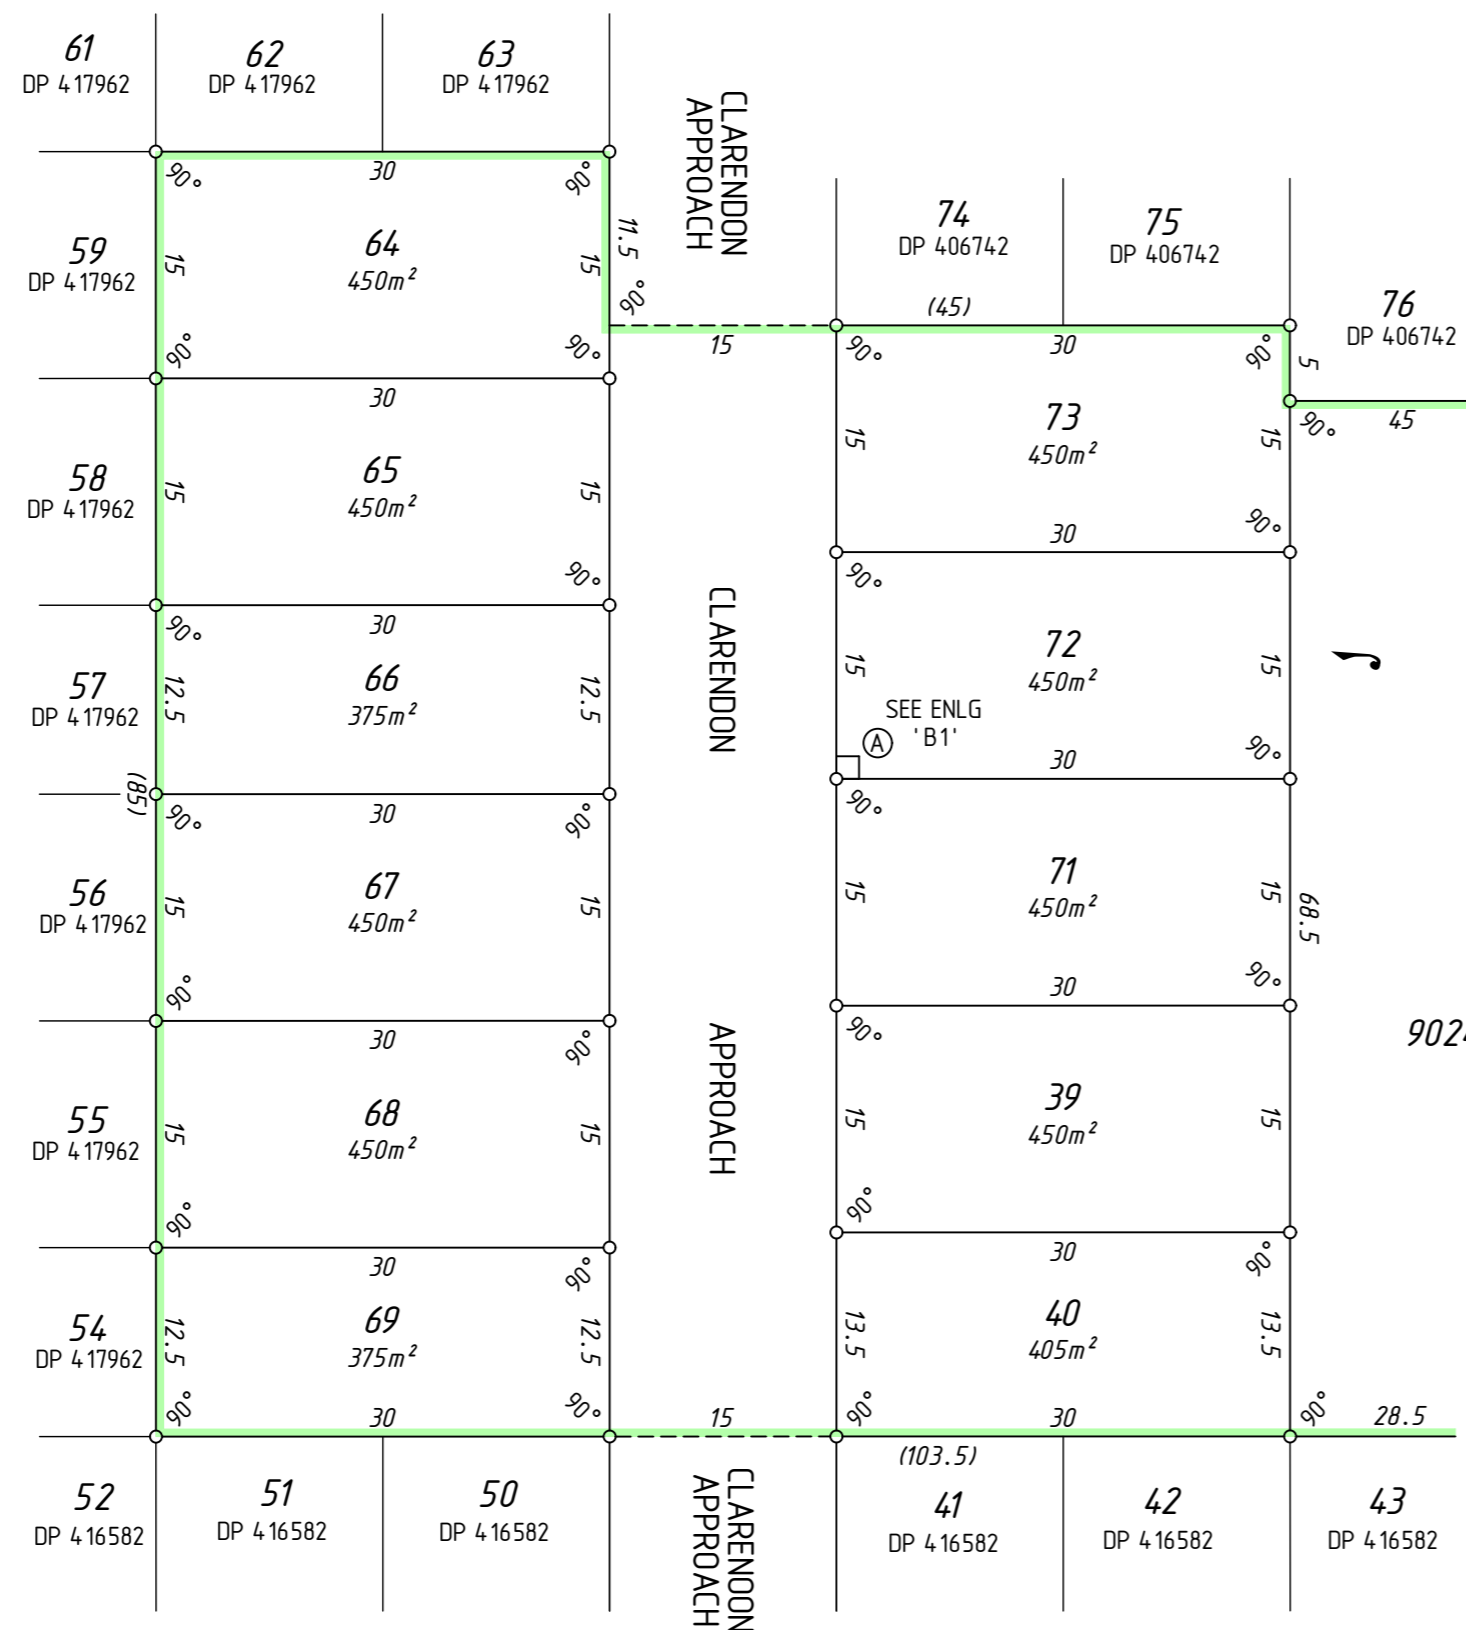

SURVEY CARRIED OUT UNDER REG 26A
SPECIAL SURVEY AREA GUIDELINES
SEE SURVEY SHEETS FOR SURVEY INFORMATION
USE ONLY THE SURVEY SHEET/S WHEN DETERMINING
THE TRUE FINAL POSITION AND TYPE OF ALL SURVEY
MARKS PLACED PERTAINING TO THIS PLAN.



MNG Ref : 98294dp-077c - Stage 6C - DP4 19429.CSD

FINAL

LICENSED SURVEYOR


DATE



DEPOSITED PLAN

4 19429

SHEET 02 OF 02 SHEETS
VERSION 1

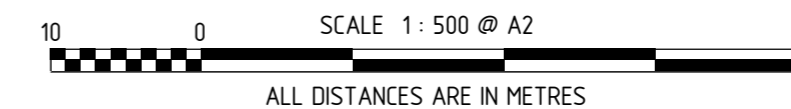

FOR HEADING SEE SHEET 1

THIS SURVEY SHEET WILL BE
REPLACED BY THE SURVEY DATA



MNG Ref: 98294dp-077c



GOVERNMENT OF
WESTERN AUSTRALIA



DEPOSITED PLAN

4 19429

SURVEY SHEET