


TYPE	FREEHOLD	S.S.A.	YES
PURPOSE	SUBDIVISION		
PLAN OF	LOTS 307-309, 320-325, 354-359, 373-378, 391-399, 417-419, 422-425, 9011, 9012, ROADS AND RESTRICTIVE COVENANT		
FORMER TENURE	SEE FORMER TENURE TABLE		
LOCAL AUTHORITY	CITY OF ROCKINGHAM		
D.O.L. FILE	128604		
FIELD RECORD	SURVEYOR'S CERTIFICATE - REG 54 Charles A. YOUNG I hereby certify that this plan is accurate and is a correct representation of the - (a) "survey, and/or (b) "calculations from measurements recorded in the field records, undertaken for the purposes of this plan and that it complies with the relevant written laws in relation to which it is lodged. Charles Young 2018.04.03 15:46:03 +08'00' DATE		
LODGED	3 Apr 2018	\$3081.00	398224
DATE		FEE PAID	ASSESS No.
I.S.C.	EXAMINED 30-Apr-2018 DATE		
FILE	WESTERN AUSTRALIAN PLANNING COMMISSION		
152732	11-Jun-2018 DATE		
153799	11-Jun-2018 DATE		
Delegated under S. 16 PRD Act 2005			
SUBJECT TO	IN ORDER FOR DEALINGS		
Sec 136D of the TLA, Sec 165 and 168(1)(2) of the P&D Act.			
FOR INSPECTOR OF PLANS AND SURVEYS DATE			
APPROVED REG26A (4)			
INSPECTOR OF PLANS AND SURVEYS DATE			
IS: 18 Licensed Surveyors Act 1989			



DEPOSITED PLAN
4 13 119
SHEET 01 OF 09 SHEETS
(PLUS SURVEY SHEETS)
VERSION 1

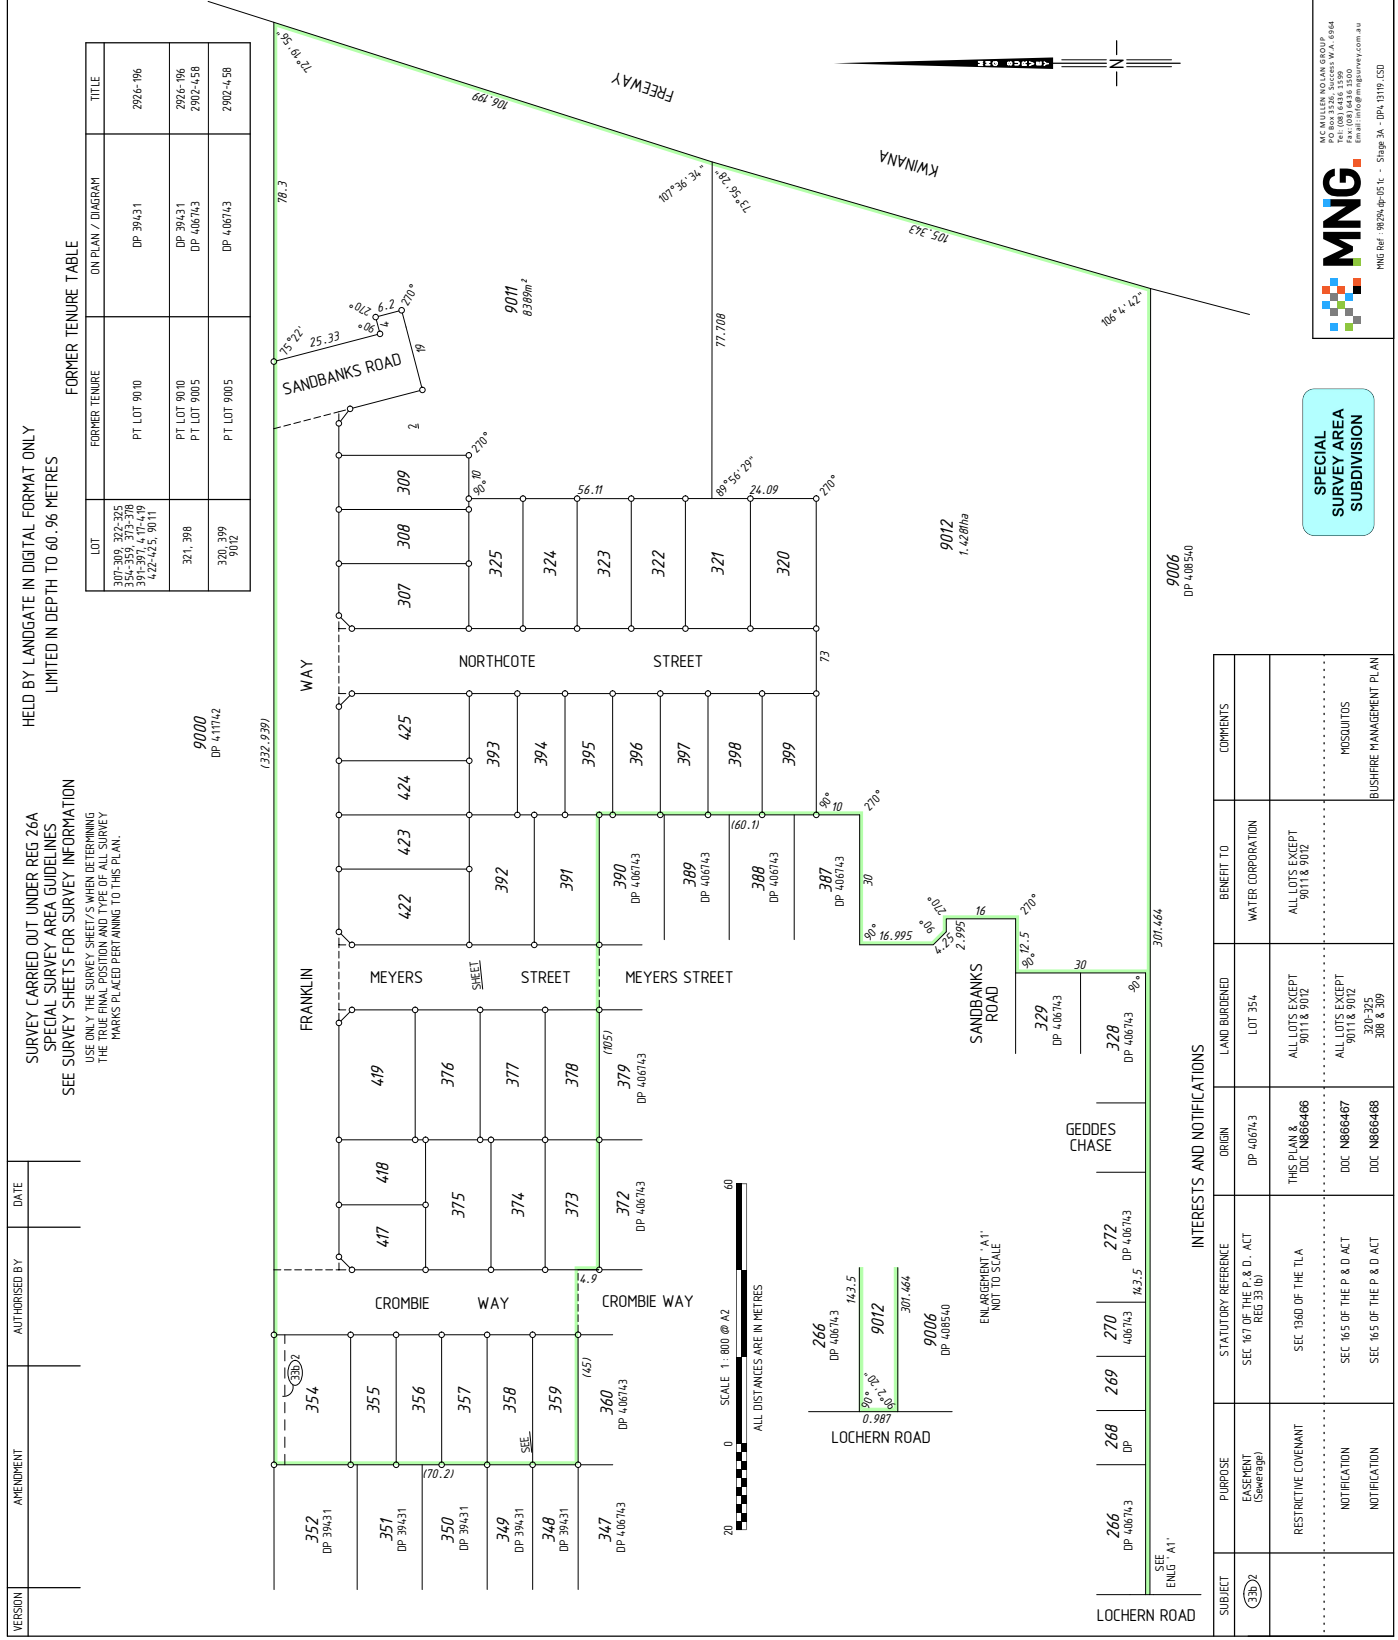




SPECIAL SURVEY AREA SUBDIVISION

FOR HEADING SEE SHEET 1
FOR INTERESTS AND NOTIFICATIONS
SEE SHEET 1

SEE SHEET 1
9000 DP 4.1174.2
194.136
1032.9391

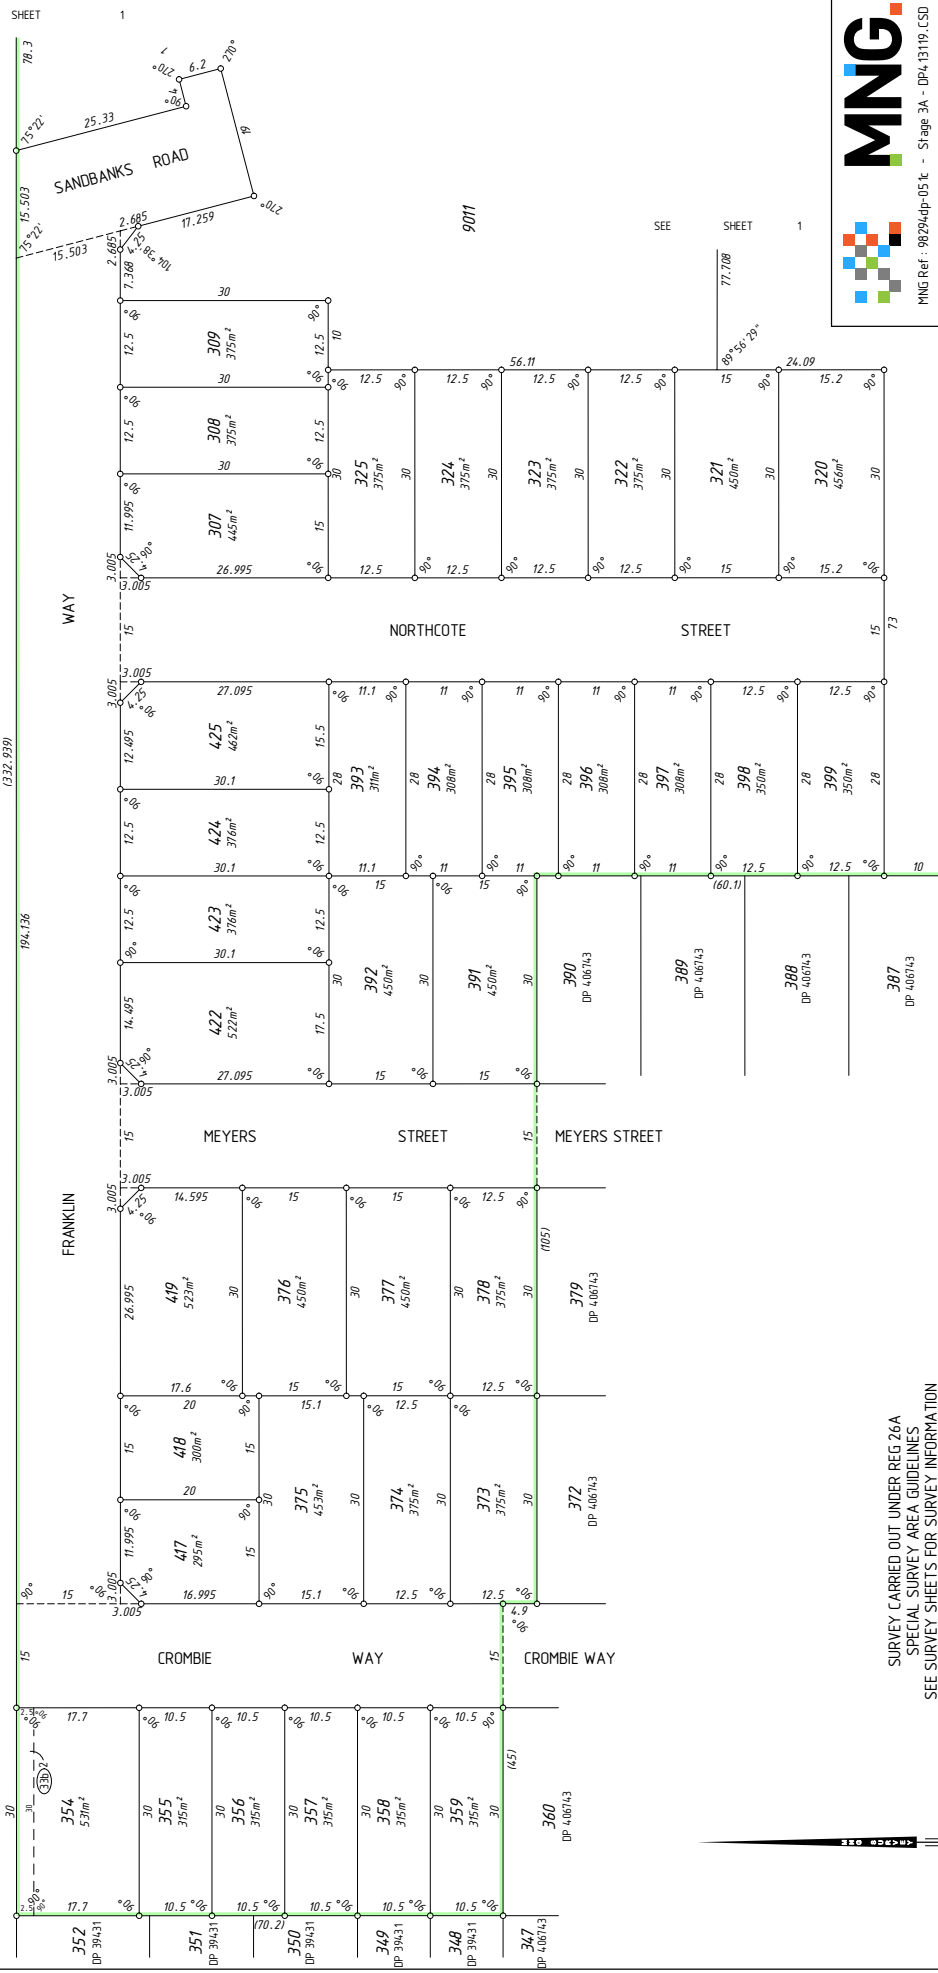

9011
SEE SHEET 1

9012
SEE SHEET 1

MNG
MNG Ref: 90294dp-051e - Stage 3A - DP4-13119.LSD
Charles Young
2018.04.03 15:44:09 +0800
LICENSED SURVEYOR DATE




DEPOSITED PLAN
4 13119
SHEET 02 OF 02 SHEETS
VERSION 1

SURVEY CARRIED OUT UNDER REG 26A
SPECIAL SURVEY AREA GUIDELINES
SEE SURVEY SHEETS FOR SURVEY INFORMATION
USE ONLY THE SURVEY SHEET/S WHEN DETERMINING
THE TRUE FINAL POSITION AND TYPE OF ALL SURVEY
MARKS PLACED PERTAINING TO THIS PLAN.



HELD BY LANDGATE IN DIGITAL FORMAT ONLY

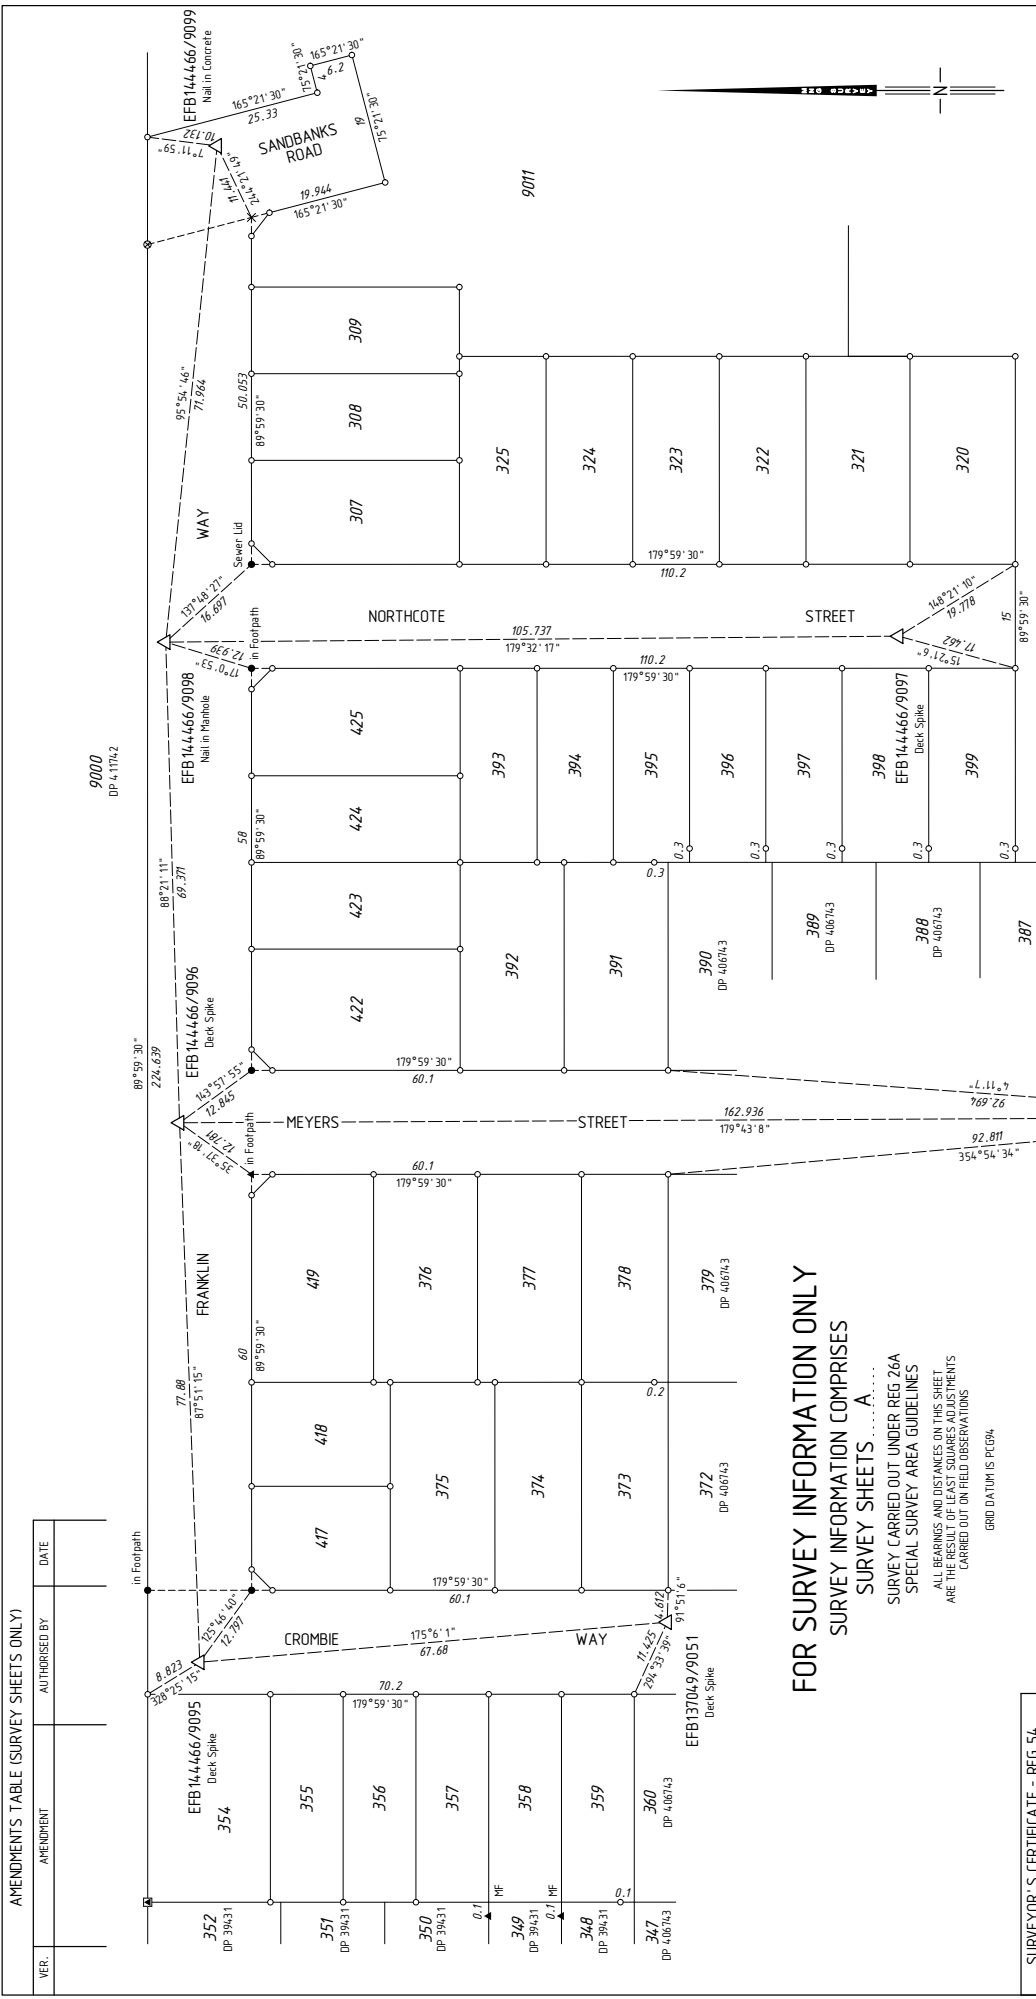




MNG Ref: 90294.ss-057a - EFB 144466.CSD



GOVERNMENT OF WESTERN AUSTRALIA


DEPOSITED PLAN
4 13119
SURVEY SHEET A
VERSION 1

- LEGEND**
- ▲ Standard Survey Mark (SSM)
 - △ Permanent Survey Mark (PSM)
 - Permanent Control Mark (PCM)
 - Temporary Control Mark (TCM)
 - Peg unless stated otherwise
 - ▲ Nail in Wall unless stated otherwise
 - Nail and Plate in Wall
 - ⊗ Rivet
 - ⊙ Spike
 - Drill Hole in Manhole Surround unless stated otherwise
 - ⊗ Deck Spike
 - ⊗ Deck Spike and Plate

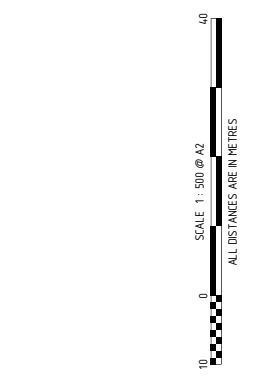

FOR SURVEY INFORMATION ONLY
SURVEY INFORMATION COMPRISES

HELD BY LANDGATE IN DIGITAL FORMAT ONLY

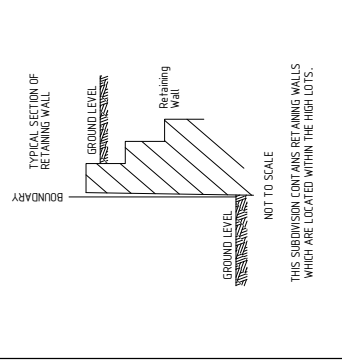

SURVEYOR'S CERTIFICATE - REG 54

I, Charles A. YOUNG hereby certify that this plan is accurate and is a correct representation of the:

- (a) "survey and/or
- (b) "calculations from measurements recorded in the field records,
- (c) "delete if inapplicable

undertaken for the purposes of this plan and that it complies with the relevant written laws in relation to which it is lodged.

SURVEYOR'S CERTIFICATE - REG 55E(D)

The marks shown on these plans of survey were in place on 19/4/2018

Charles Young
2018.05.09 14:23:28
+08:00

LICENSED SURVEYOR

DATE

P413119

<u>Lot Number</u>	<u>Part</u>	<u>Register Number</u>	<u>Section</u>	<u>Lot Number</u>	<u>Part</u>	<u>Register Number</u>	<u>Section</u>
307		2949/574		308		2949/575	
309		2949/576		320		2949/577	
321		2949/578		322		2949/579	
323		2949/580		324		2949/581	
325		2949/582		354		2949/583	
355		2949/584		356		2949/585	
357		2949/586		358		2949/587	
359		2949/588		373		2949/589	
374		2949/590		375		2949/591	
376		2949/592		377		2949/593	
378		2949/594		391		2949/595	
392		2949/596		393		2949/597	
394		2949/598		395		2949/599	
396		2949/600		397		2949/601	
398		2949/602		399		2949/603	
417		2949/604		418		2949/605	
419		2949/606		422		2949/607	
423		2949/608		424		2949/609	
425		2949/610		9011		2949/611	
9012		2949/612					