

30 0 SCALE 1 : 1500 @ A2 120


ALL DISTANCES ARE IN METRES

DRAFT
ALL AREAS AND DIMENSIONS
ARE SUBJECT TO FINAL SURVEY
AND WAPC APPROVAL

This version is

- Current as at 8/02/2021
- Subject to change without notice
- Not intended for design use,
a LANDGATE APPROVED copy
should be obtained for such purposes.

FIELD RECORD	117795
SURVEYOR'S CERTIFICATE - REG 54	
I, Nigel J. SIMPSON	
hereby certify that this plan is accurate and is a correct representation of the -	
(a) *survey, and/or	
(b) *calculations from measurements recorded in the field records,	
[* delete if inapplicable]	
undertaken for the purposes of this plan and that it complies with the relevant written law(s) in relation to which it is lodged.	

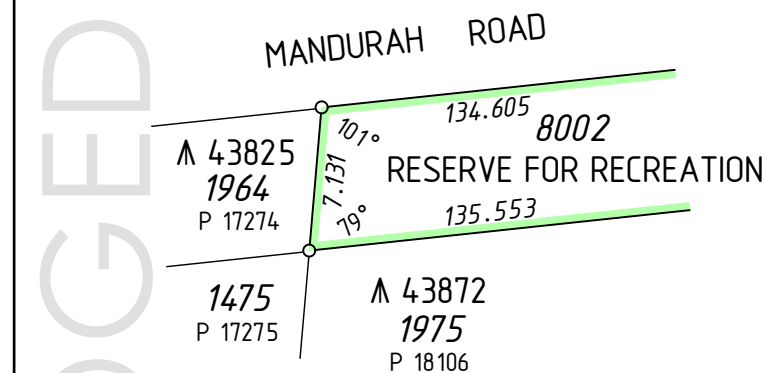

AMENDMENTS TABLE

INTERESTS AND NOTIFICATIONS

 **MNG** MC MULLEN NOLAN GROUP
PO Box 3526, Success W.A. 6964
Tel: (08) 6436 1599
Fax: (08) 6436 1500
Email: info@mngsurvey.com.au

MNG Ref : 316702dp-099a - Stage 8 - DP420893#00.CSD



DEPOSITED PLAN
420893
SHEET 01 OF 02 SHEETS
(PLUS SURVEY SHEET(S))
VERSION 1


SEE SHEET 01 FOR AMENDMENTS TABLE

FOR HEADING SEE SHEET 1

FOR INTERESTS AND NOTIFICATIONS
SEE SHEET 1

UNLODGED VERSION


SEE SHEET 1

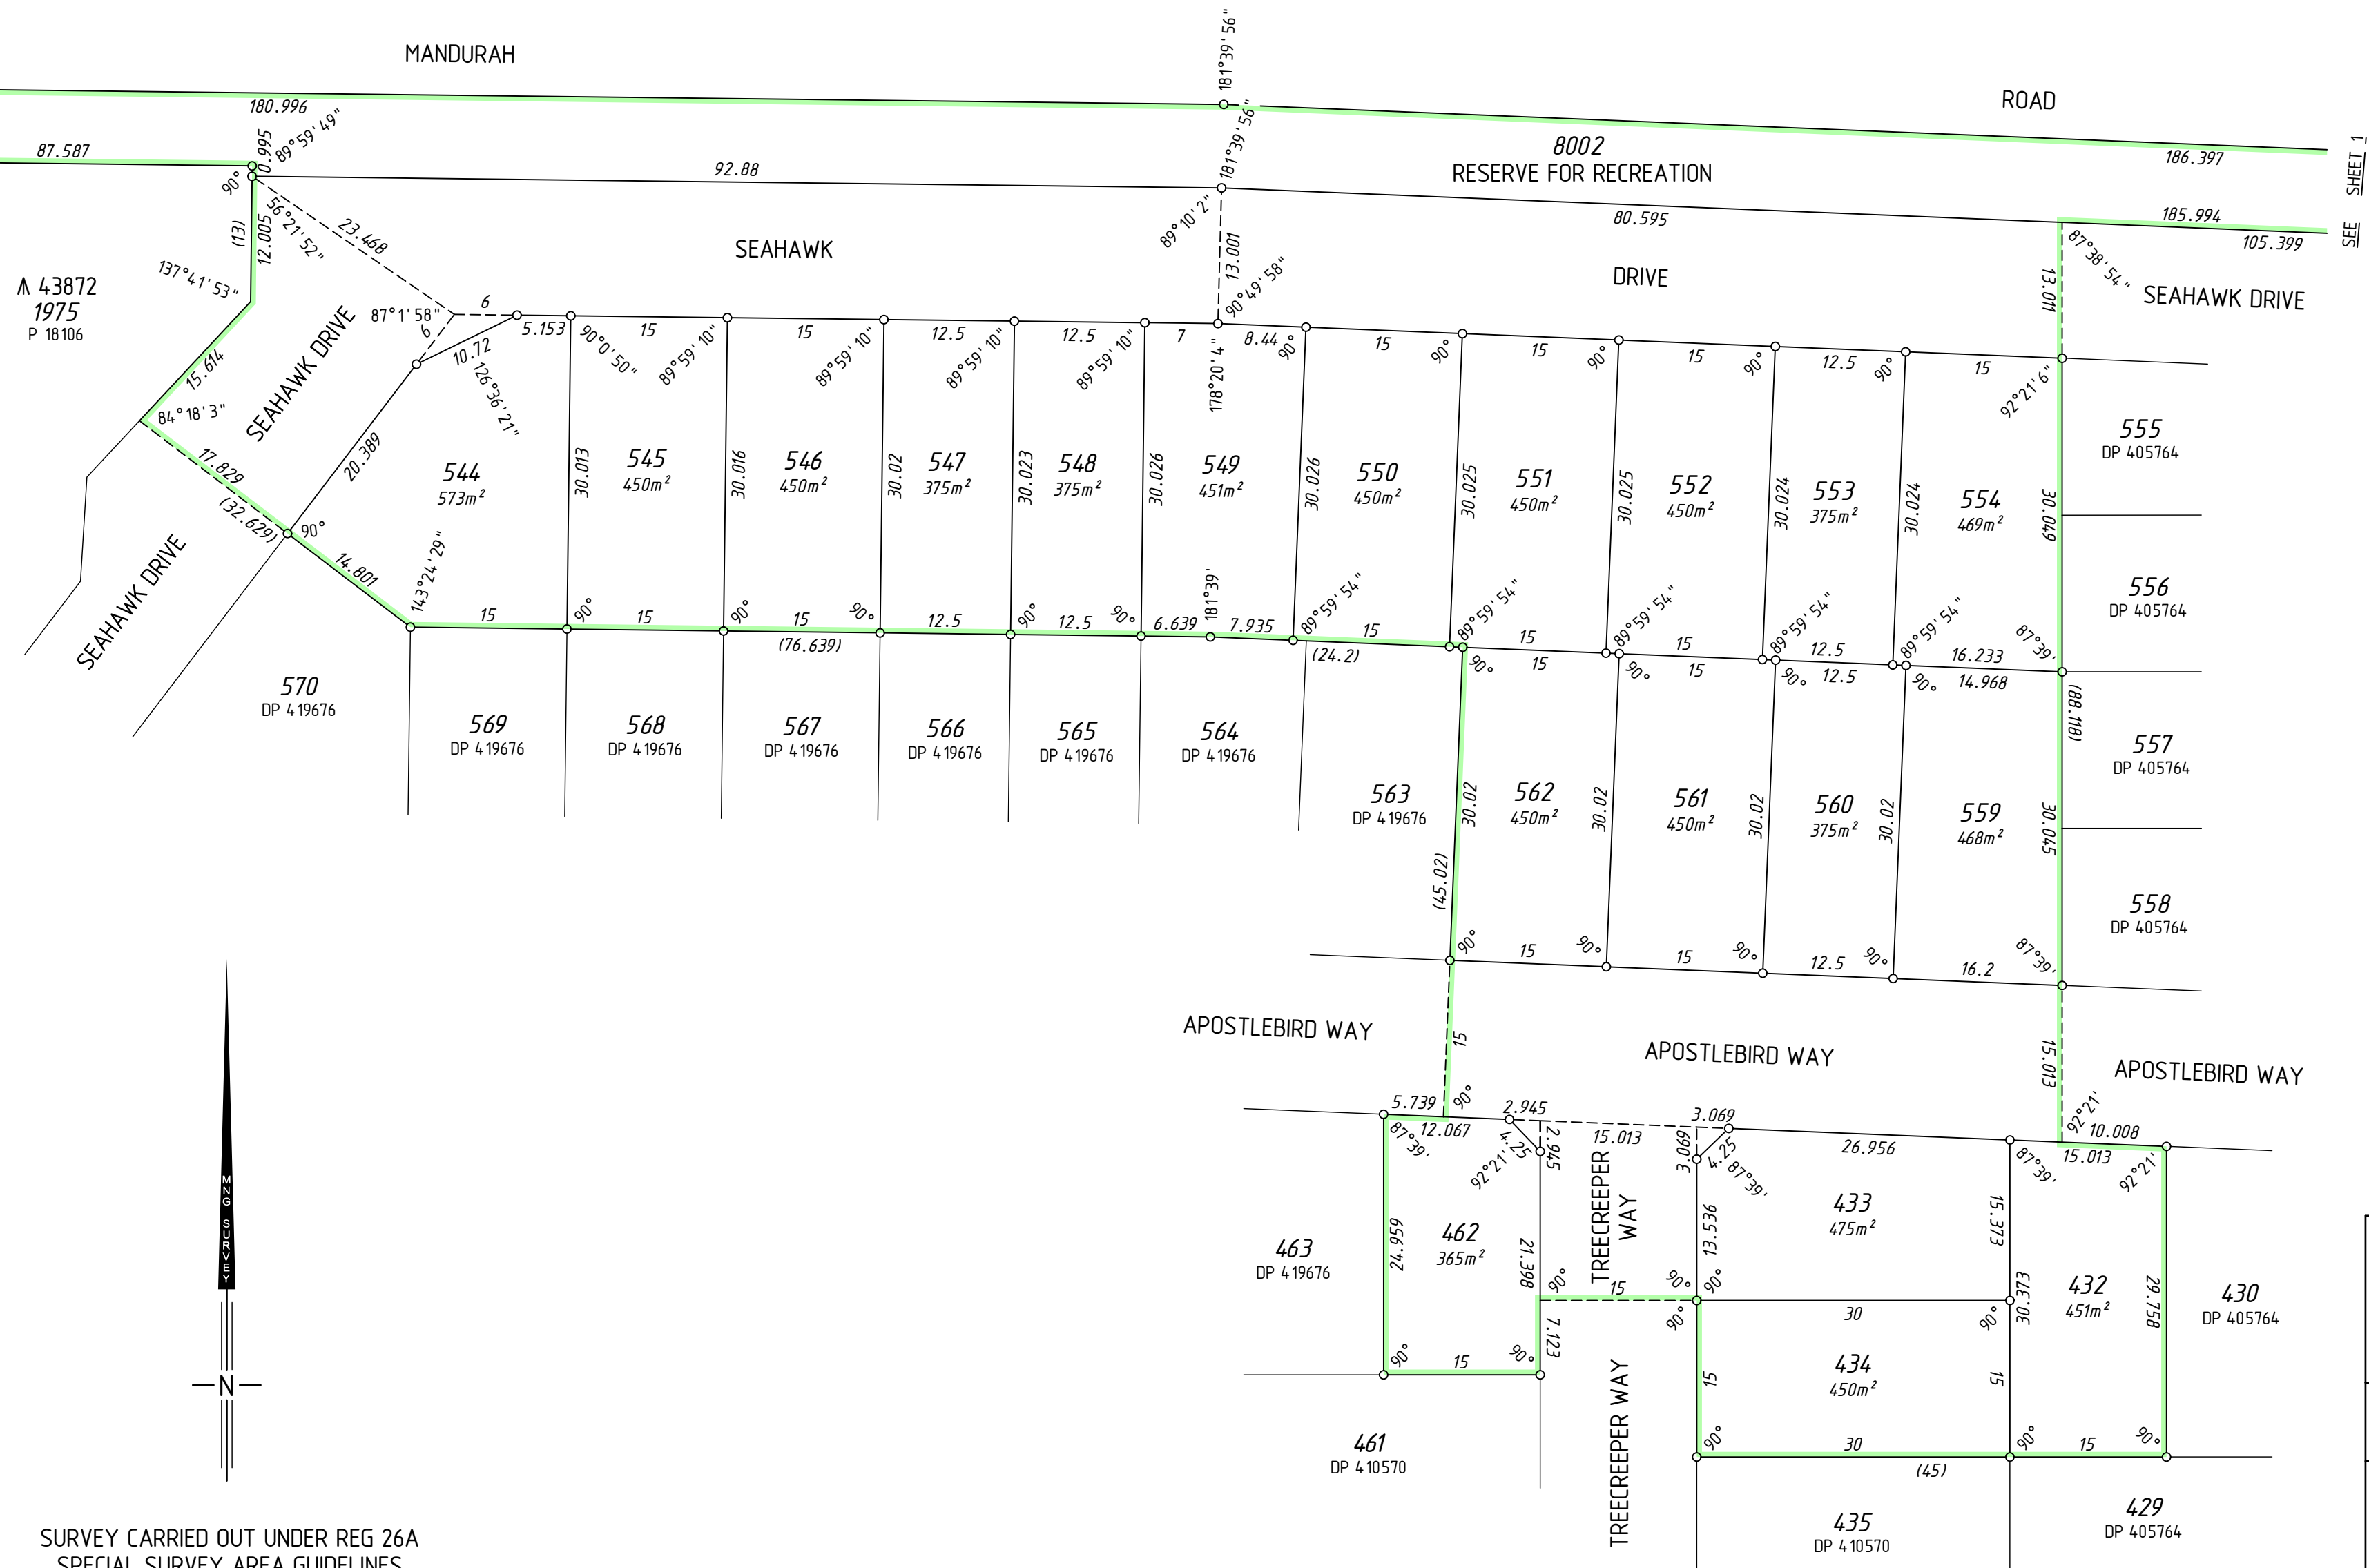

SEE SHEET 1



SURVEY CARRIED OUT UNDER REG 26A
SPECIAL SURVEY AREA GUIDELINES
SEE SURVEY SHEETS FOR SURVEY INFORMATION
USE ONLY THE SURVEY SHEET/S WHEN DETERMINING
THE TRUE FINAL POSITION AND TYPE OF ALL SURVEY
MARKS PLACED PERTAINING TO THIS PLAN.

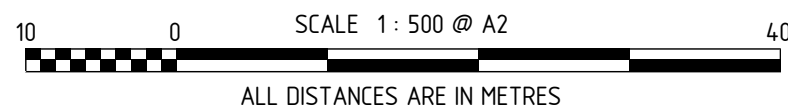

PRELIMINARY ONLY
UNLODGED VERSION
SUBJECT TO
LANDGATE AUDIT

This version is
- Current as at 8/02/2021
- Subject to change without notice
- Not intended for design use,
a LANDGATE APPROVED copy
should be obtained for such purposes.

DRAFT
ALL AREAS AND DIMENSIONS
ARE SUBJECT TO FINAL SURVEY
AND WAPC APPROVAL

HELD BY LANDGATE IN DIGITAL FORMAT ONLY



MNG.

MNG Ref : 316702dp-099a - Stage 8 - DP420893#00.CSD

LICENSED SURVEYOR

DATE



Landgate

DEPOSITED PLAN

420893

SHEET 02 OF 02 SHEETS
VERSION 1

UNLODGED VERSION

FOR HEADING SEE SHEET 1

UNLODGED VERSION

PRELIMINARY ONLY
UNLODGED VERSION
SUBJECT TO
LANDGATE AUDIT

This version is
- Current as at 8/02/2021
- Subject to change without notice
- Not intended for design use,
a LANDGATE APPROVED copy
should be obtained for such purposes.

THIS SURVEY SHEET WILL BE
REPLACED BY THE SURVEY DATA

UNLODGED VERSION



MNG Ref: 316702dp-099a



GOVERNMENT OF
WESTERN AUSTRALIA



Landgate

DEPOSITED PLAN

420893

SURVEY SHEET

UNLODGED VERSION

HELD BY LANDGATE IN DIGITAL FORMAT ONLY