

KEY PLAN

REFER TO DOCUMENT AR103 FOR THE ARCHITECTURAL FINISHES SCHEDULE

GENERAL ROOM ABBREVIATIONS

ROOMS:	COMMON AREA:
B1 - BEDROOM 1	FS - FIRE STAR
B2 - BEDROOM 2	LOBBY
B3 - BEDROOM 3	PHR - FIRE HOSE REEL
BA - BATHROOM	ELC - ELECTRICAL CLOSET
BY - BALCONY	COM - COMMUNICATIONS CLOSET
D - DINING	GR - GARAGE ROOM
E - ENTRY	ST - STORE
ENS - ENCLAVE	OTR - OVER
F - FAMILY	SER - SERVICE CLOSET
F - FAMILY	SER - SERVICE CLOSET
K - KITCHEN	
L - LIVING	
LY (INCLUDING CORRIDORS)	SER - SERVICE CLOSET
M - MEDIA	FE - PORTABLE FIRE EXTINGUISHER
FOR - POWDER ROOM	PH - FIRE HYDRANT
S - STUDY	PHR - FIRE HOSE REEL
ST - STORE	BD - BALCONY DRAIN
TER - TERRACE	BD-CP - BALCONY DRAIN DOWNPIPE
WR - WALK IN ROBE	RD-CP - RIGID DRAIN DOWNPIPE
	SP-RO - SPHONX RAINWATER OUTLET

REFER TO CONCRETE SETOUT FOR ALL SHIRT ABBREVIATIONS

GENERAL:

UN/D - UNLESS NOTED OTHERWISE
C.O.S - CONFIRM ON SITE

MASONRY WALL LEGEND


	AUTOCALVED AERATED CONCRETE WALL
	BRICKWORK
	BLOCKWORK WALL (REFER STRUCTURAL MASONRY DETAILS)
	CORE FILLED BLOCKWORK WALL (REFER STRUCTURAL MASONRY DETAILS)
	IN SITU CONCRETE
	PERMANENT FORMWORK CONCRETE WALL
	PRECAST CONCRETE
	PREFABRICATED FIRE RATED WALL
	SPEED PANEL

SERVICES ZONE LEGEND

	SZ - GPO AND TAP
--	------------------

APARTMENTS FIRE

Name	Count
1000	1
1001	1
1002	1
1003	1
1004	1
1005	1

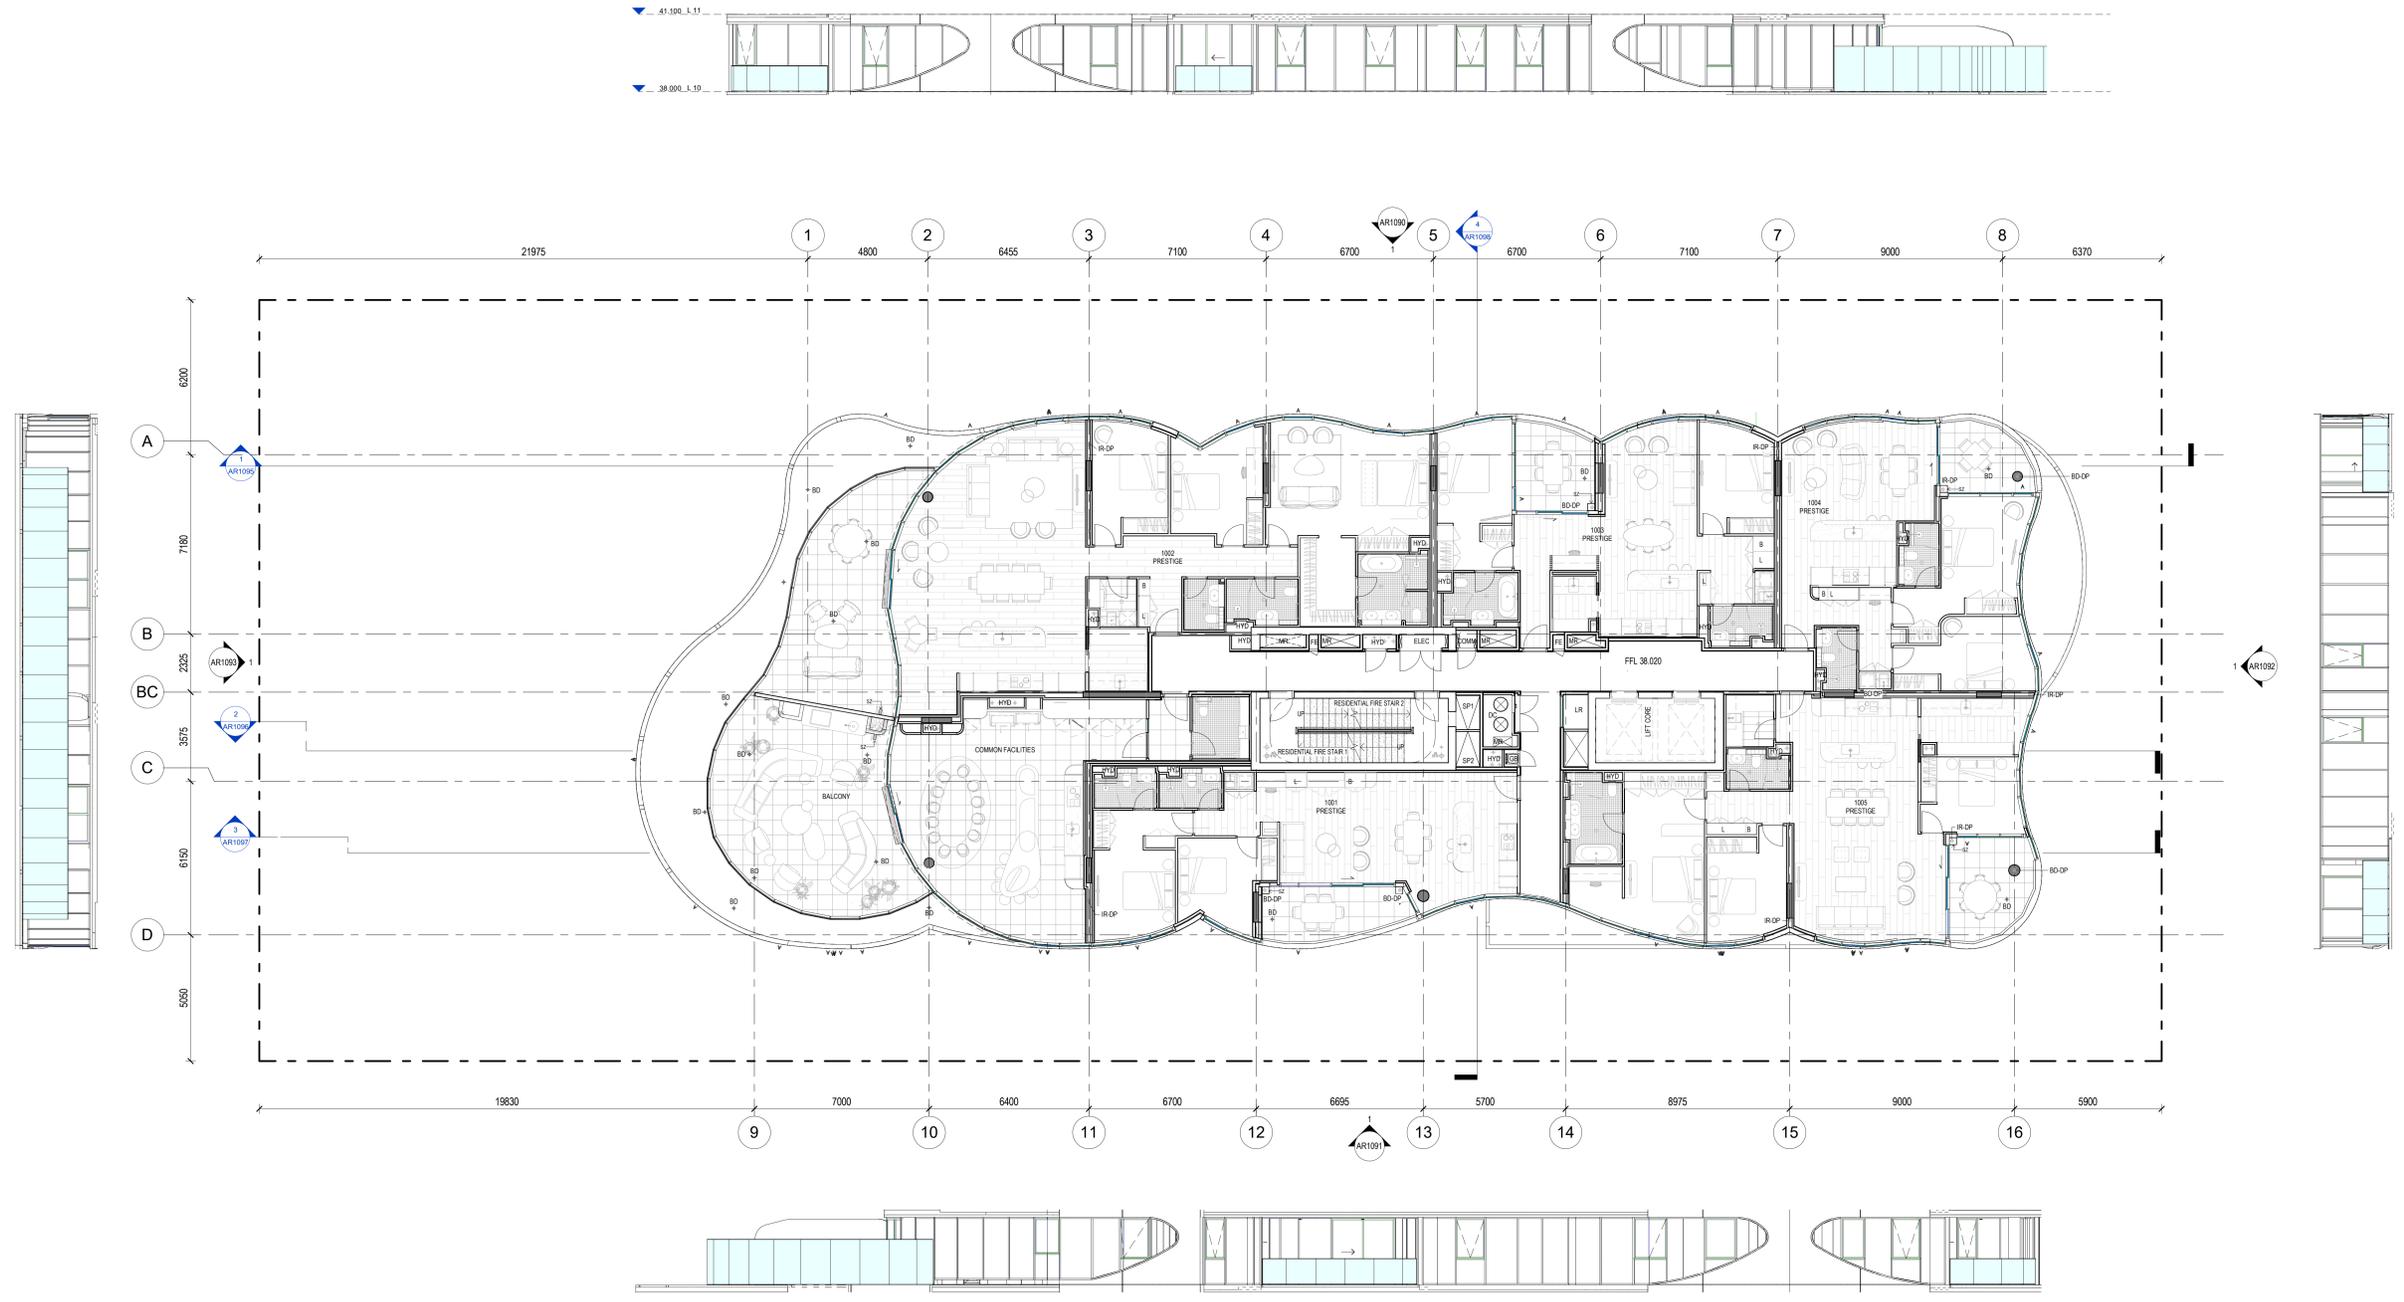

INDICATIVE ONLY

200125	1	Approved for Construction
200125	BB	Issue for Information, L1/L2 Balcony Sliding Door Replacement
200420	AA	Issue for Building Permit, GA Change
201124	Z	Issue for Information, Phase 2 Services Update



31Queens Road
Melbourne

GA PLAN_L10
GENERAL ARRANGEMENT

job no: 31QR
drawing no: AR1015
date: 08/07/25 scale @ A0 : 1 : 100 rev: 1