

### KEY PLAN

REFER TO DOCUMENT AR103 FOR THE ARCHITECTURAL FINISHES SCHEDULE

### GENERAL ROOM ABBREVIATIONS

ROOMS:	COMMON AREA:	
B1 - BEDROOM 1	FS - FIRE STAR	
B2 - BEDROOM 2	LY - LOBBY	PHR - FIRE HOSE REEL


### MASONRY WALL LEGEND

	AUTOCALVED AERATED CONCRETE WALL
	BRICKWORK
	BLOCKWORK WALL (REFER STRUCTURAL MASONRY DETAILS)
	CORE FILLED BLOCKWORK WALL (REFER STRUCTURAL MASONRY DETAILS)
	INSITU CONCRETE
	PERMANENT FORMWORK CONCRETE WALL
	PRECAST CONCRETE
	PREFABRICATED FIRE RATED WALL
	SPEED PANEL

### SERVICES ZONE LEGEND

	SZ - GPO AND TAP
	WATER
	SEWER
	GAS

APARTMENTS FIRE	
Name	Count
201	1
202	1
203	1
204	1
205	1
206	1
207	1
208	1
209	1
210	1

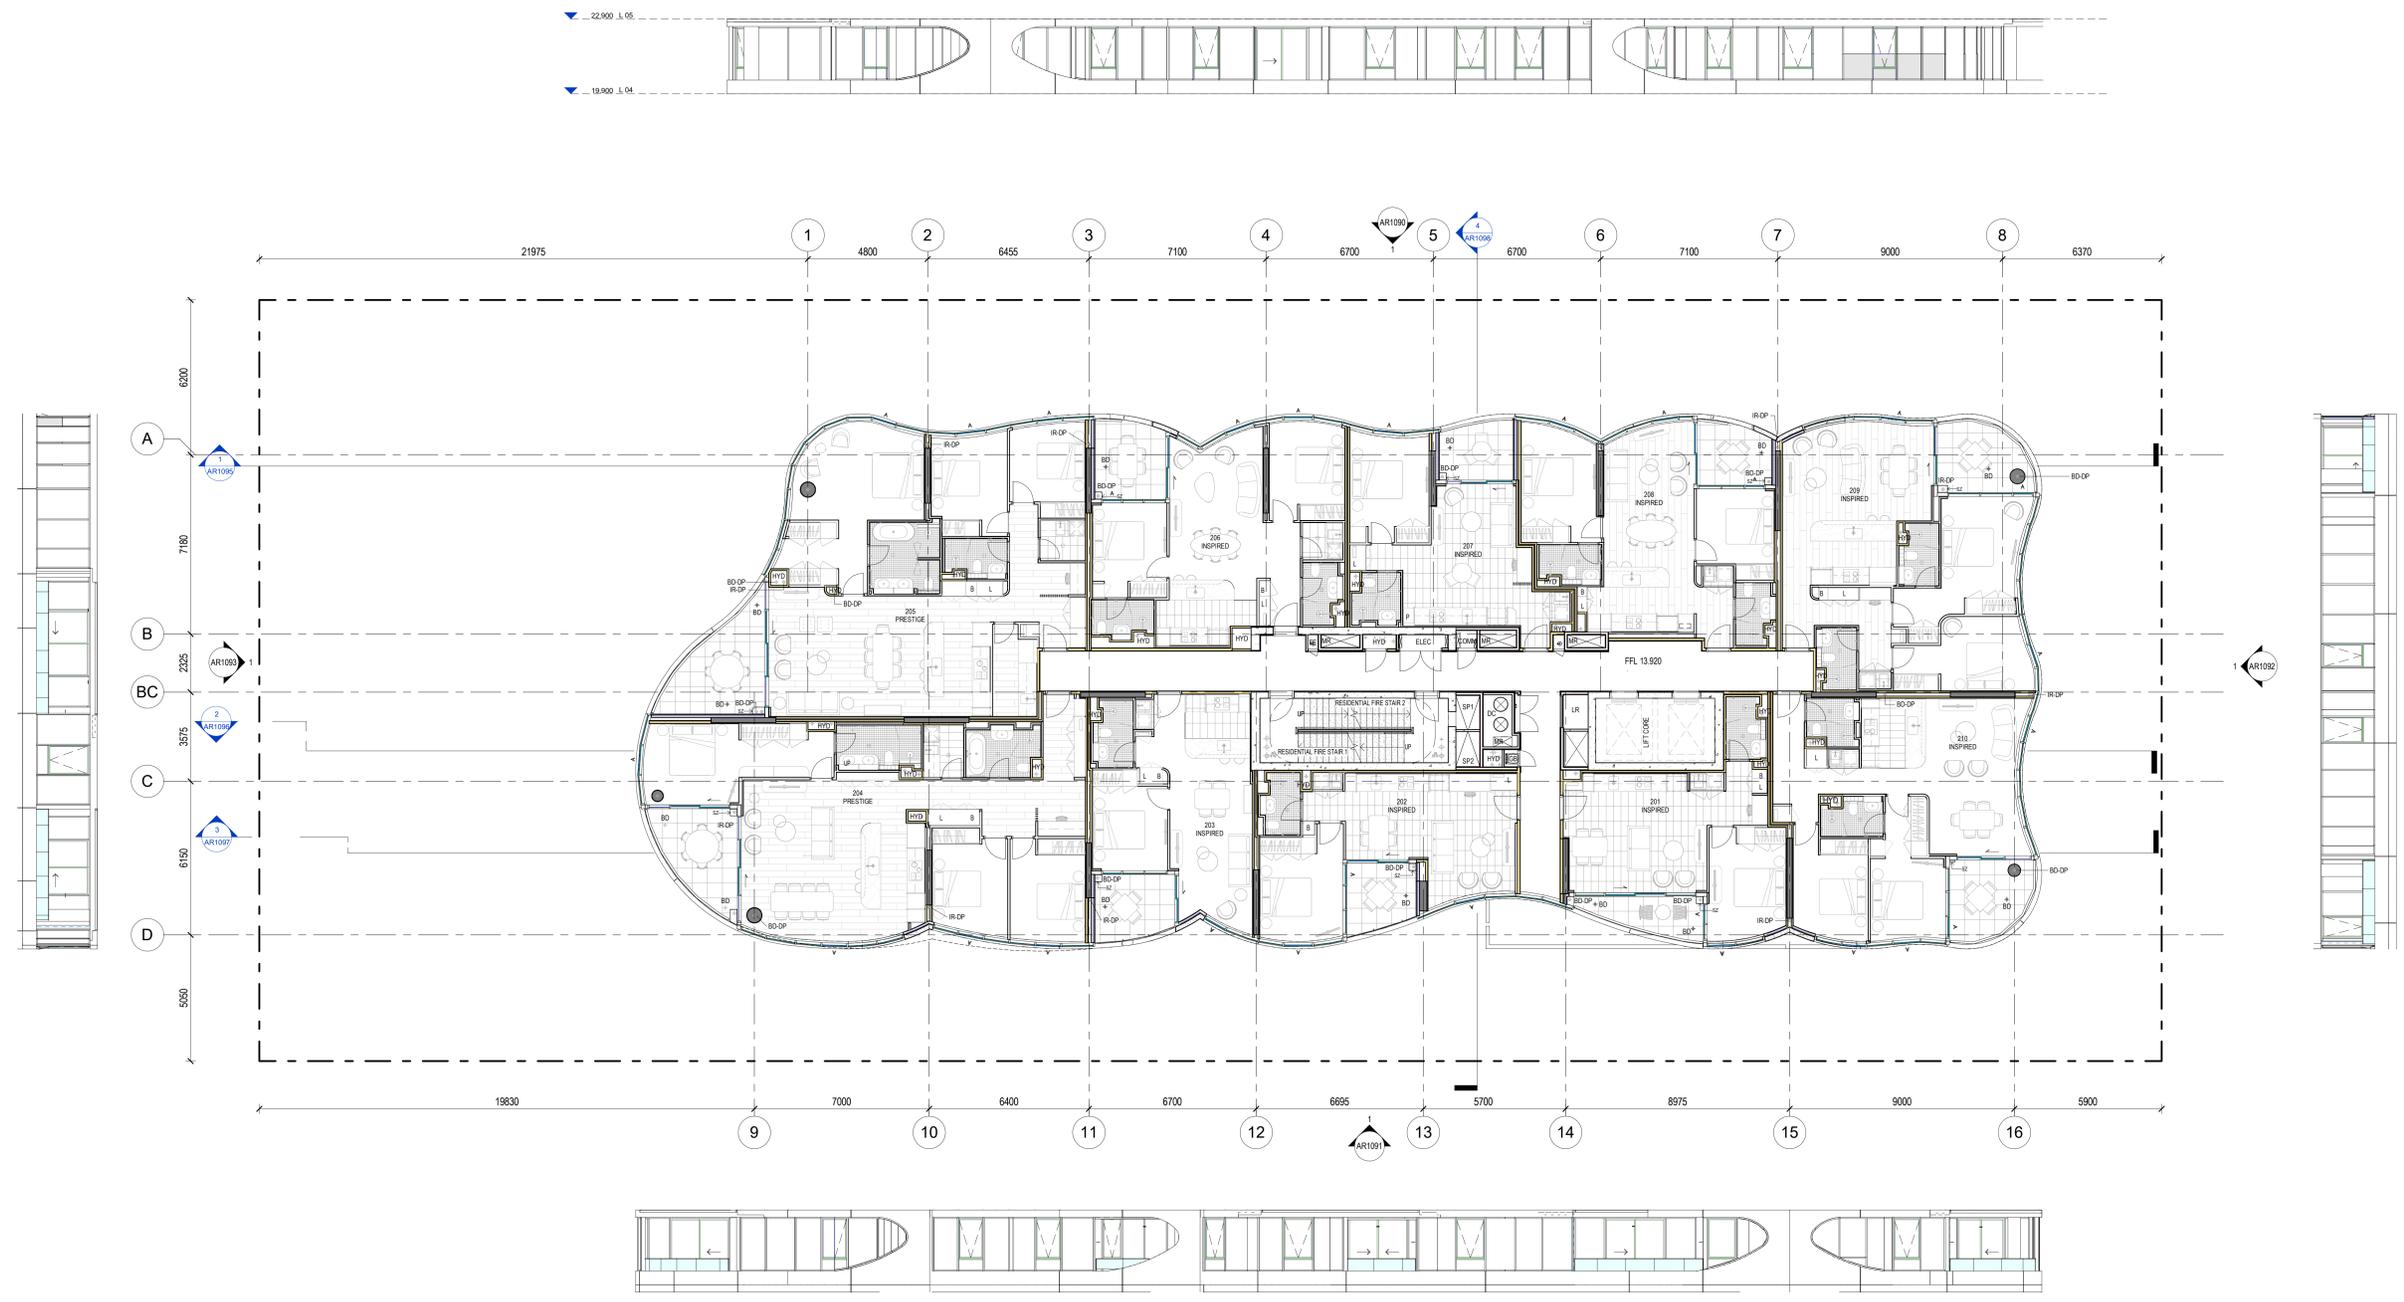

INDICATIVE ONLY

2007/25	1	Approved for Construction
226/25	2	Issue for Building Permit/ Gas Drawings
131/24	3	Issue for Information/ Permit & Services Update
225/24	4	Issue for Information

**MIRVAC DESIGN**  
 Level 2/25 George St  
 Melbourne VIC 3000  
 Phone: +61 (0)3 9247 1122  
 Email: info@mirvac.com.au  
 Website: www.mirvac.com.au

31Queens Road  
 Melbourne

GA PLAN\_L02-L04  
 GENERAL ARRANGEMENT

job no: 31QR  
 drawing no: AR1007  
 date: 08/07/25 scale: A0 : 1: 100 rev: 1