

KEY PLAN

REFER TO DOCUMENT AR103 FOR THE ARCHITECTURAL FINISHES SCHEDULE

GENERAL ROOM ABBREVIATIONS

ROOMS:	COMMON AREA:
B1 - BEDROOM 1	FS - FIRE STAR
B2 - BEDROOM 2	LS - LOBBY
B3 - BEDROOM 3	PHR - FIRE HOSE REEL
BA - BATHROOM	ECB - ELECTRICAL CLIPBOARD
BY - BALCONY	CCM - COMMUNICATIONS CLIPBOARD
D - DINING	GR - GARAGE ROOM
E - ENTRY	ST - STORE
ENS - ENSUITE	OTM - OVER
F - FAMILY	SER - SERVICE CLIPBOARD
K - KITCHEN	
L - LIVING	
LY (INCLUDING CORRIDORS)	SER - SERVICE CLIPBOARD
M - MEDIA	FE - PORTABLE FIRE EXTINGUISHER
PR - POWDER ROOM	PH - FIRE HYDRANT
S - STUDY	PHR - FIRE HOSE REEL
ST - STORE	BD - BALCONY DRAIN
TER - TERRACE	BD-CP - BALCONY DRAIN DOWNPIPE
WR - WALK IN ROBE	RD-CP - ROSTRATED DRAINPIPE
	SP-RO - SPHONIC RAINWATER OUTLET

REFER TO CONCRETE SETOUT FOR ALL SHIFTS ABBREVIATIONS

GENERAL:
UN/D - UNLESS NOTED OTHERWISE
C.O.S - CONFIRM ON SITE


MASONRY WALL LEGEND

	AUTOCALVED AERATED CONCRETE WALL
	BRICKWORK
	BLOCKWORK WALL (REFER STRUCTURAL MASONRY DETAILS)
	CORE FILLED BLOCKWORK WALL (REFER STRUCTURAL MASONRY DETAILS)
	INSITU CONCRETE
	PERMANENT FORMWORK CONCRETE WALL
	PRECAST CONCRETE
	PREFABRICATED FIRE RATED WALL
	SPEED PANEL

SERVICES ZONE LEGEND

	SZ - GPO AND TAP
	WATER SERVICES
	SEWER SERVICES
	STORMWATER SERVICES

APARTMENTS FIRE	
Name	Count
503	1
504	1
505	1
506	1
507	1
508	1

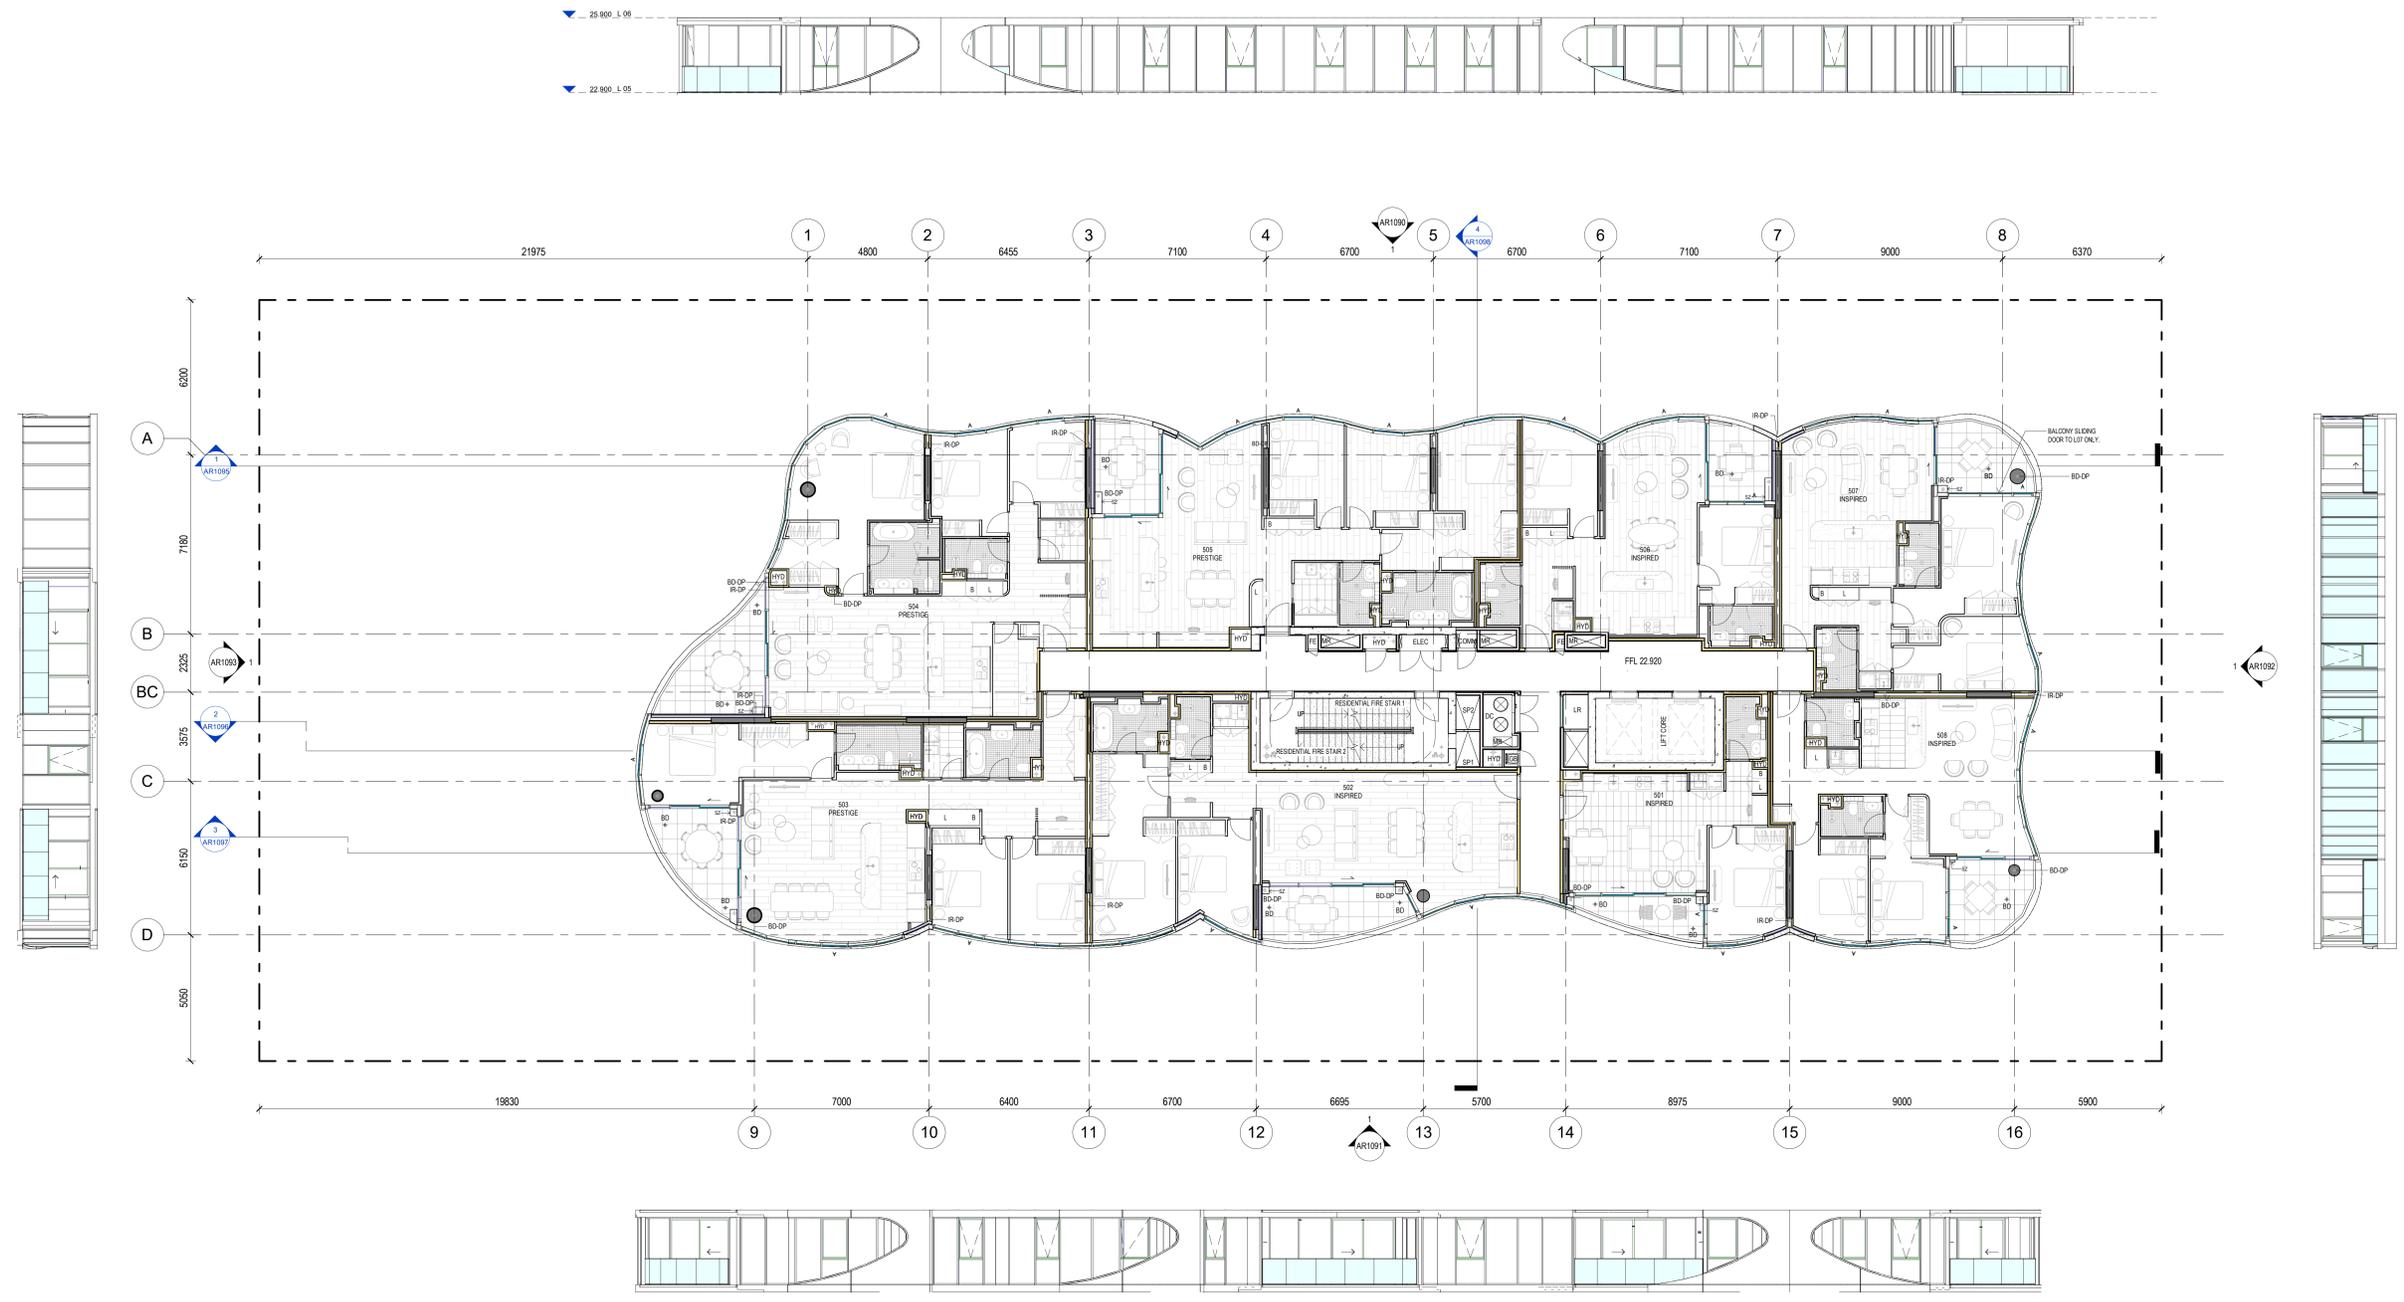

INDICATIVE ONLY

200105	1	Approved for Construction
200105	AA	Issue for Information, All 107 Sliding Door, All R12 Custom Joinery
200405	2	Issue for Building Permit, GA Drawings
201104	3	Issue for Information, Final 3 Services Updates
200104	4	Issue for Information, Final RFT Column Submittals & Partitions Package
200104	5	Issue for Information, RFT Joinery Package
200104	6	Issue for Information, RFT Joinery Package
200104	7	Issue for Information
0000	00	Issue for Information

MIRVAC DESIGN
Level 10, 225 George St
Melbourne VIC 3000
Phone: +61 (0)3 9247 1122
Email: info@mirvacdesign.com.au
www.mirvacdesign.com.au

31Queens Road
Melbourne

GA PLAN_L05-L07
GENERAL ARRANGEMENT

job no: 31QR
drawing no: AR1010
date: 08/07/25 scale: A0 : 1:100 rev: 1