

KEY PLAN

REFER TO DOCUMENT AR103 FOR THE ARCHITECTURAL FINISHES SCHEDULE

GENERAL ROOM ABBREVIATIONS

ROOMS:	COMMON AREA:
B1 - BEDROOM 1	FS - FIRE STAR
B2 - BEDROOM 2	LSB - LOBBY
B3 - BEDROOM 3	PHR - FIRE HOSE REEL
BA - BATHROOM	ELC - ELECTRICAL CLIPBOARD
BY - BALCONY	CCM - COMMUNICATIONS CLIPBOARD
D - DINING	GR - GARAGE ROOM
E - ENTRY	ST - STORE
ENS - ENSUITE	DM - DRY
F - FAMILY	SER - SERVICE CLIPBOARD
K - KITCHEN	
L - LIVING	
LY (INCLUDING CORRIDORS)	SER - SERVICE CLIPBOARD
M - MEDIA	FE - PORTABLE FIRE EXTINGUISHER
FOR - POWDER ROOM	FR - FIRE RISER
S - STUDY	PHR - FIRE HOSE REEL
ST - STORE	BD - BALCONY DRAIN
TER - TERRACE	BD-CP - BALCONY DRAIN DOWNPIPE
WR - WALK IN ROBE	SD-CP - SINK/DRAIN DOWNPIPE
	SP-RO - SINK/DRAIN RANWATER OUTLET

REFER TO CONCRETE SETOUT FOR ALL SHAF ABBREVIATIONS

GENERAL:

UN/C - UNLESS NOTED OTHERWISE

C.O.S - CONFIRM ON SITE


MASONRY WALL LEGEND

	AUTOCALVED AERATED CONCRETE WALL
	BRICKWORK
	BLOCKWORK WALL (REFER STRUCTURAL MASONRY DETAILS)
	CORE FILLED BLOCKWORK WALL (REFER STRUCTURAL MASONRY DETAILS)
	INSITU CONCRETE
	PERMANENT FORMWORK CONCRETE WALL
	PRECAST CONCRETE
	PREFABRICATED FIRE RATED WALL
	SPEED PANEL

SERVICES ZONE LEGEND

	SEWER AND TAP
	WATER
	GAS
	ELECTRICAL

APARTMENTS TYPE	
1	1
2	2
3	3
4	4
5	5
6	6
7	7
8	8
9	9
10	10
11	11
12	12
13	13
14	14
15	15
16	16

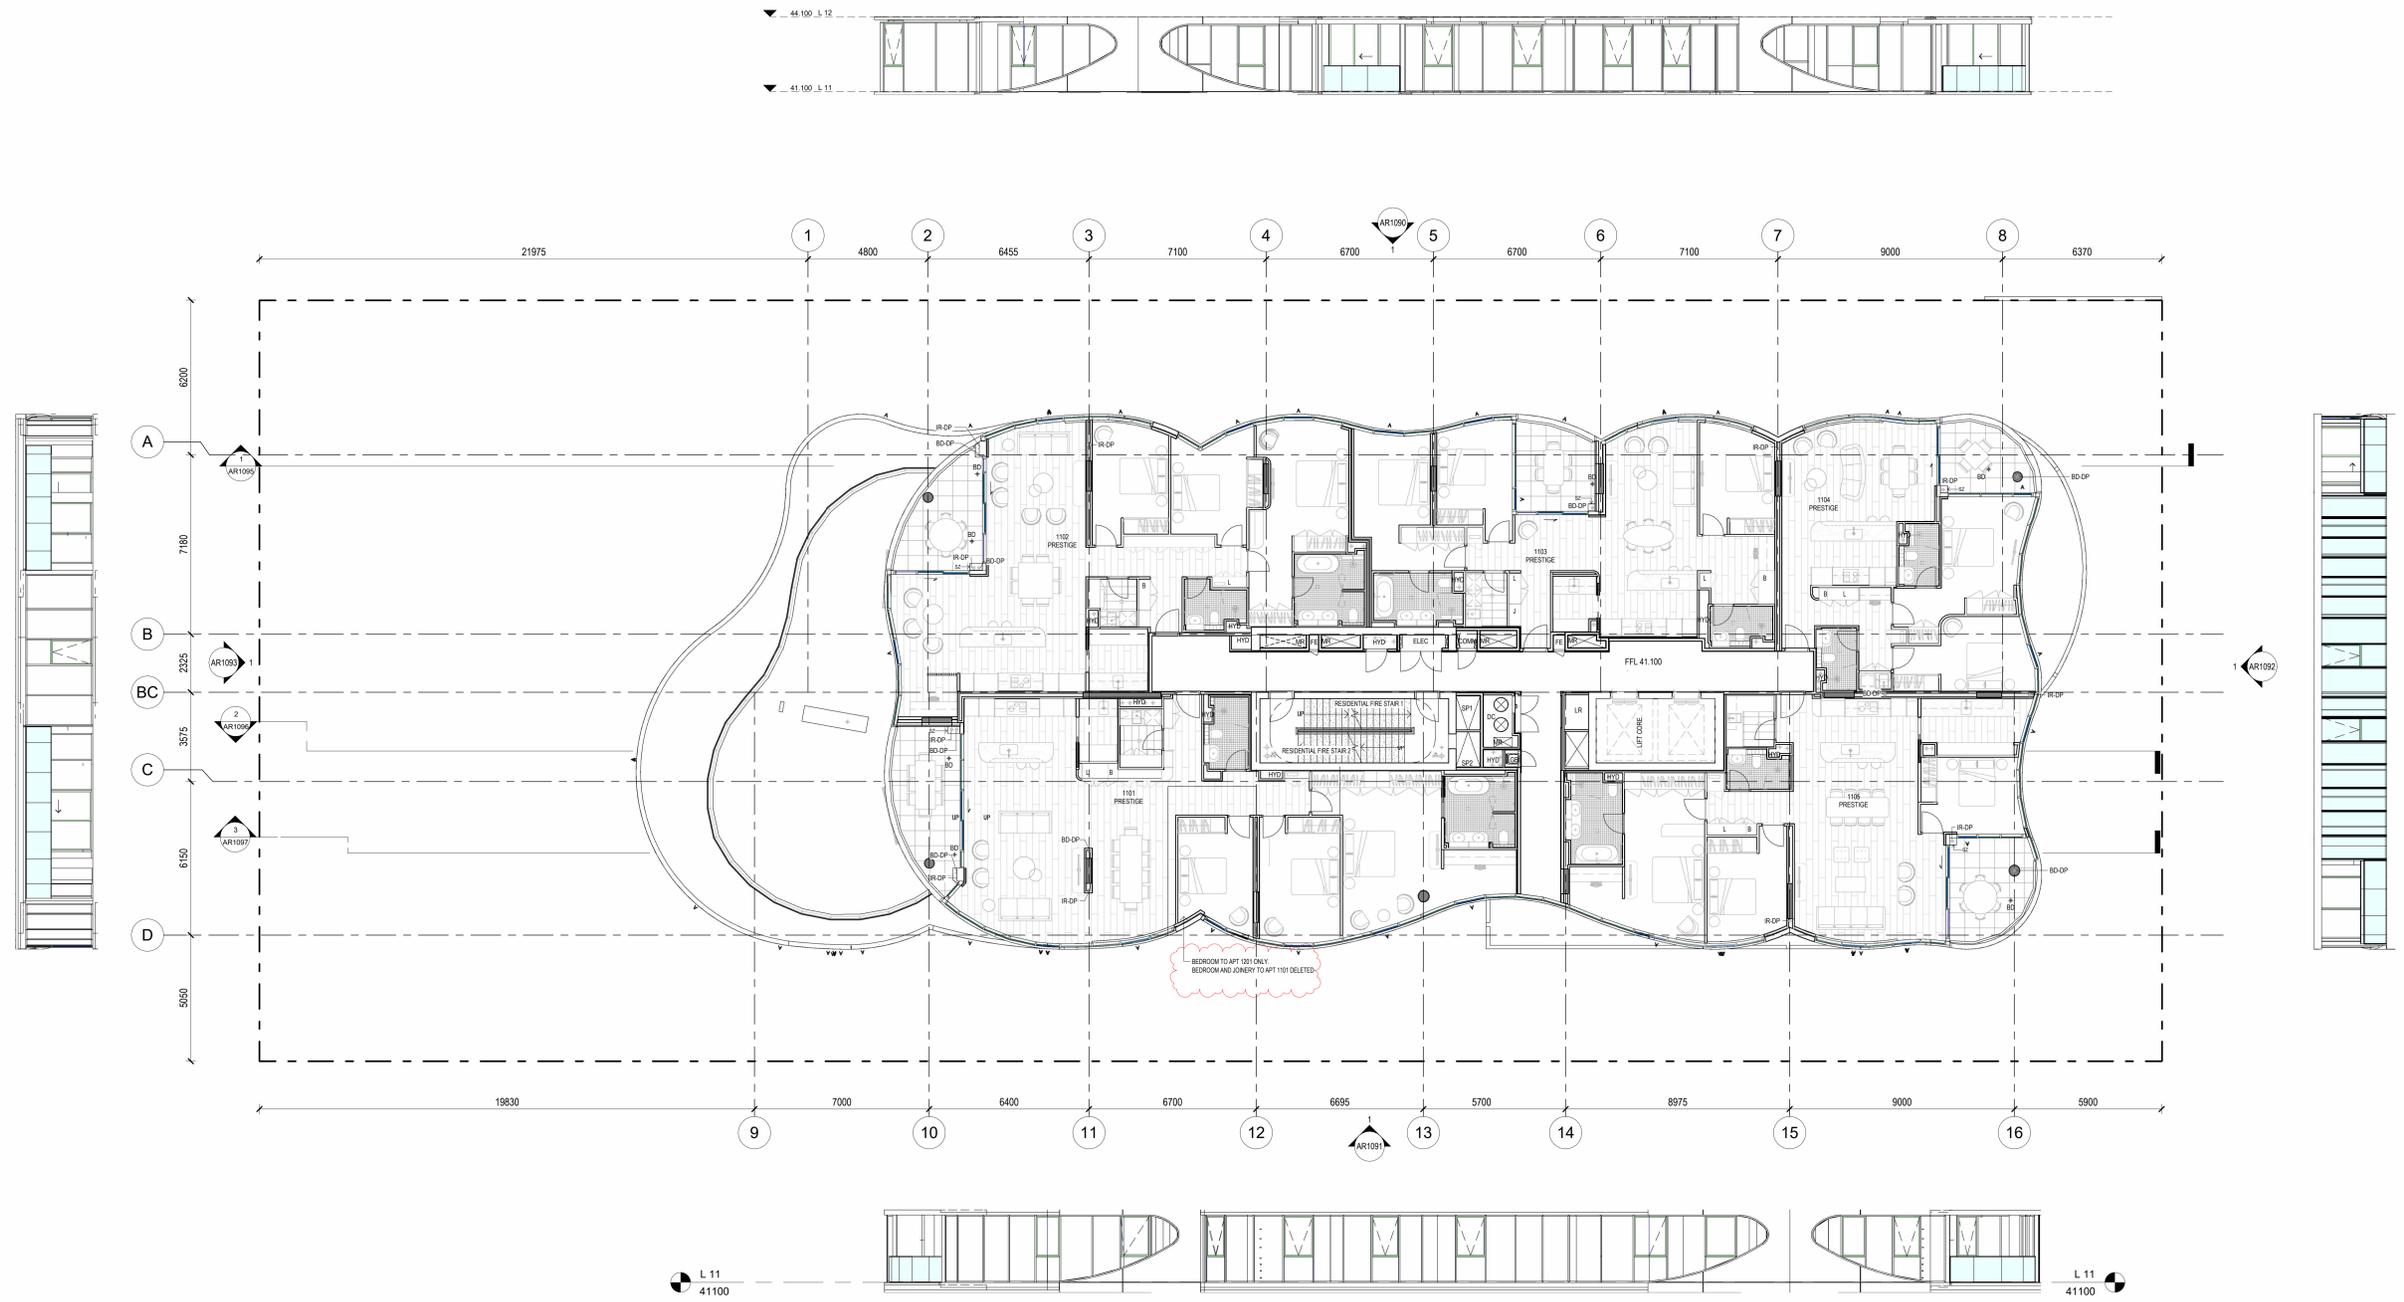

BEDROOM AND JOINERY TO APT 1101 DELETED

INDICATIVE ONLY


MIRVAC DESIGN

MIRVAC

project:
31Queens Road
Melbourne

file:
GA PLAN_L11-L12
GENERAL ARRANGEMENT

job no: 31QR
drawing no: AR1016
date: 15/01/26 scale: A0 : 1:100 rev: 2